






# ROYAL PIER ENTERTAINMENT RETAIL CENTRE & CASINO PROJECT




## 3D VISUALS

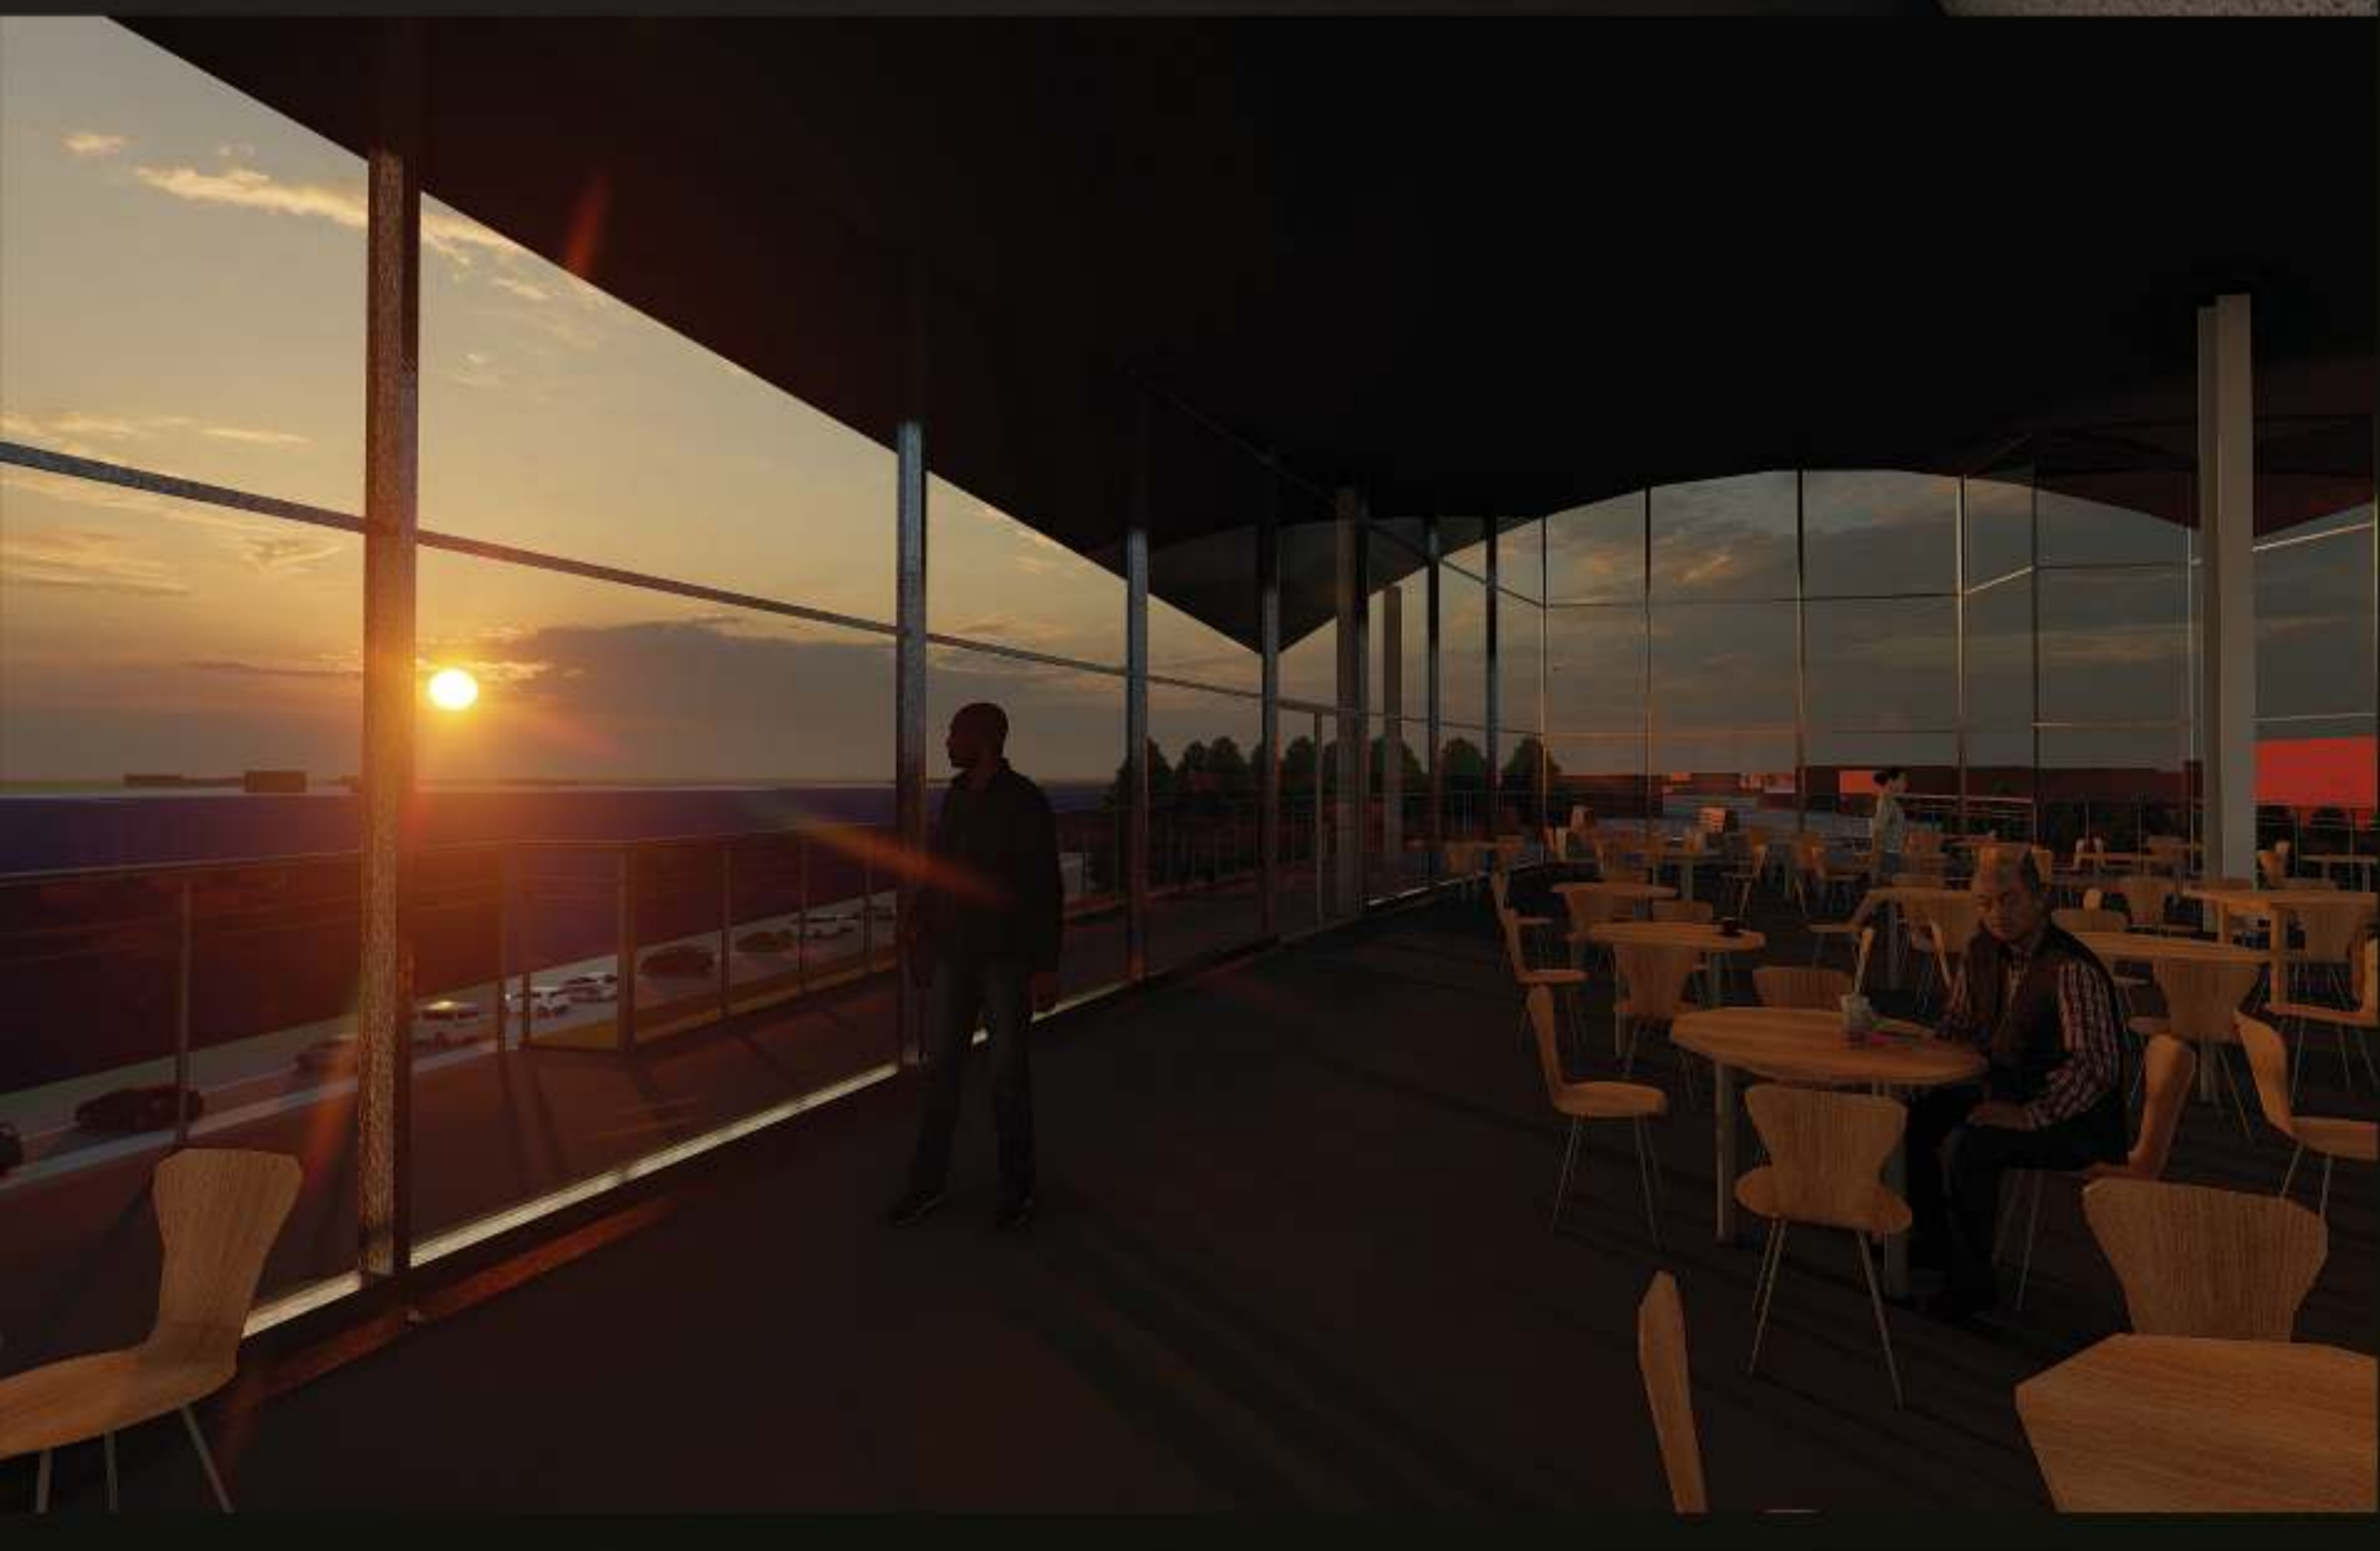




## SECTION VIEWS

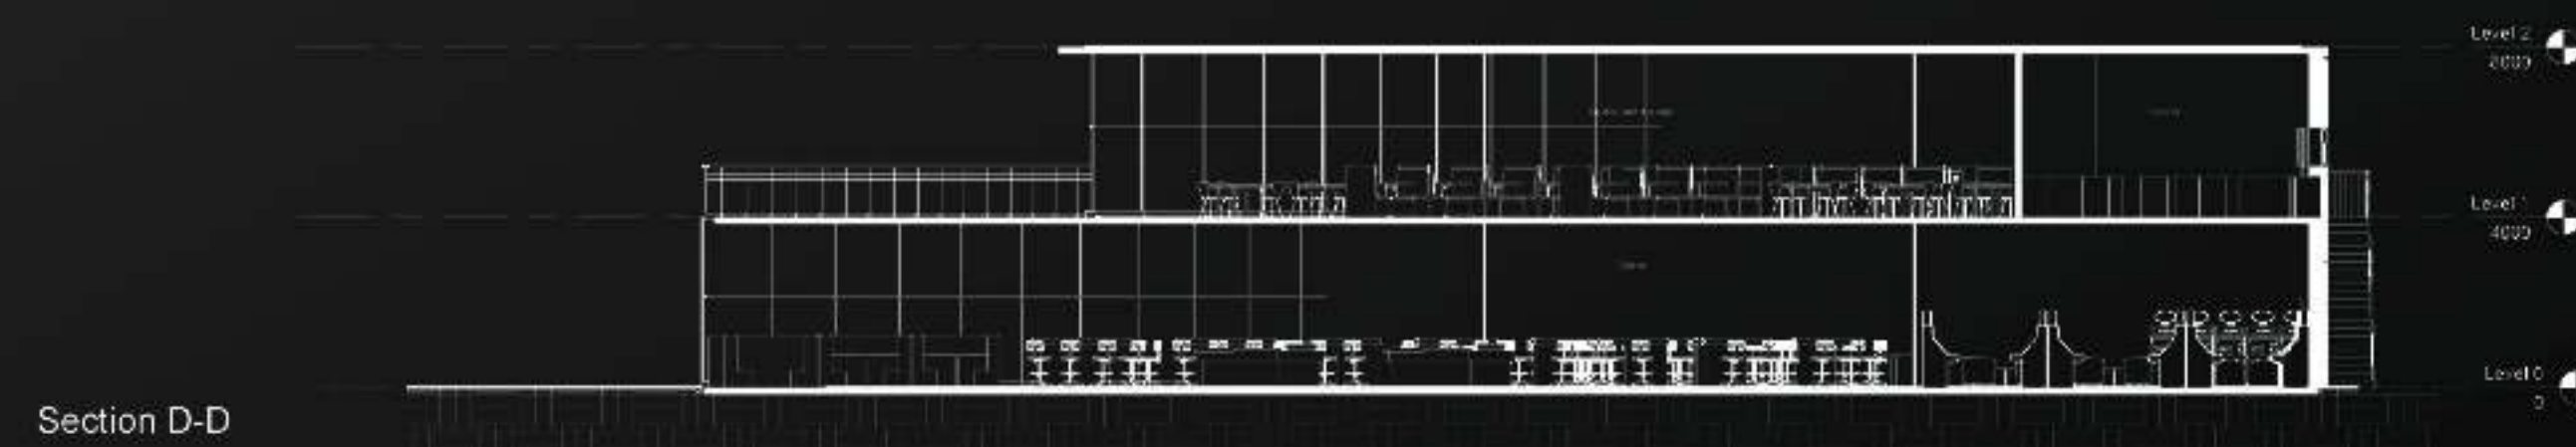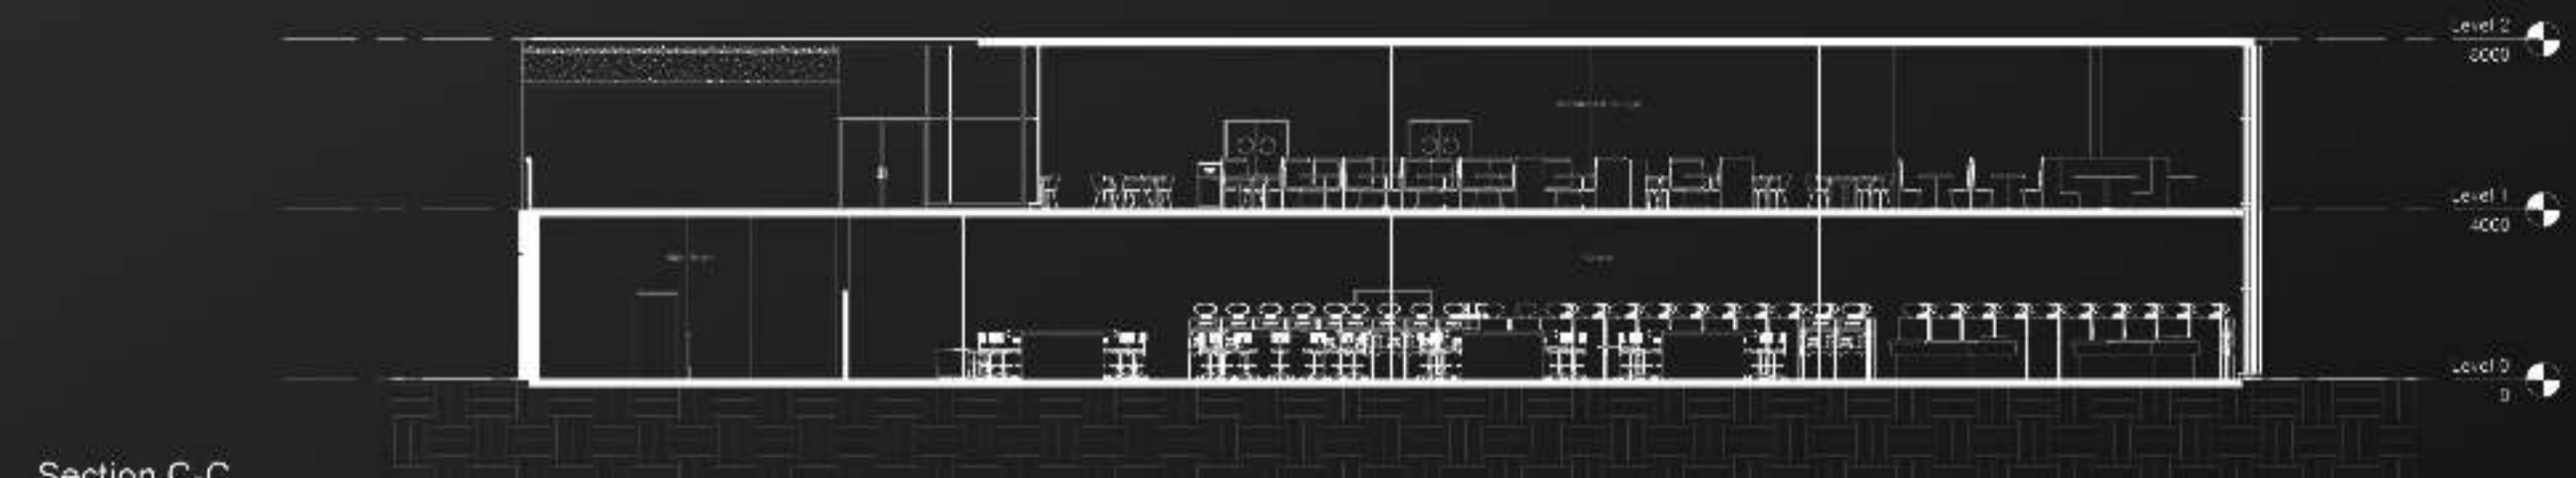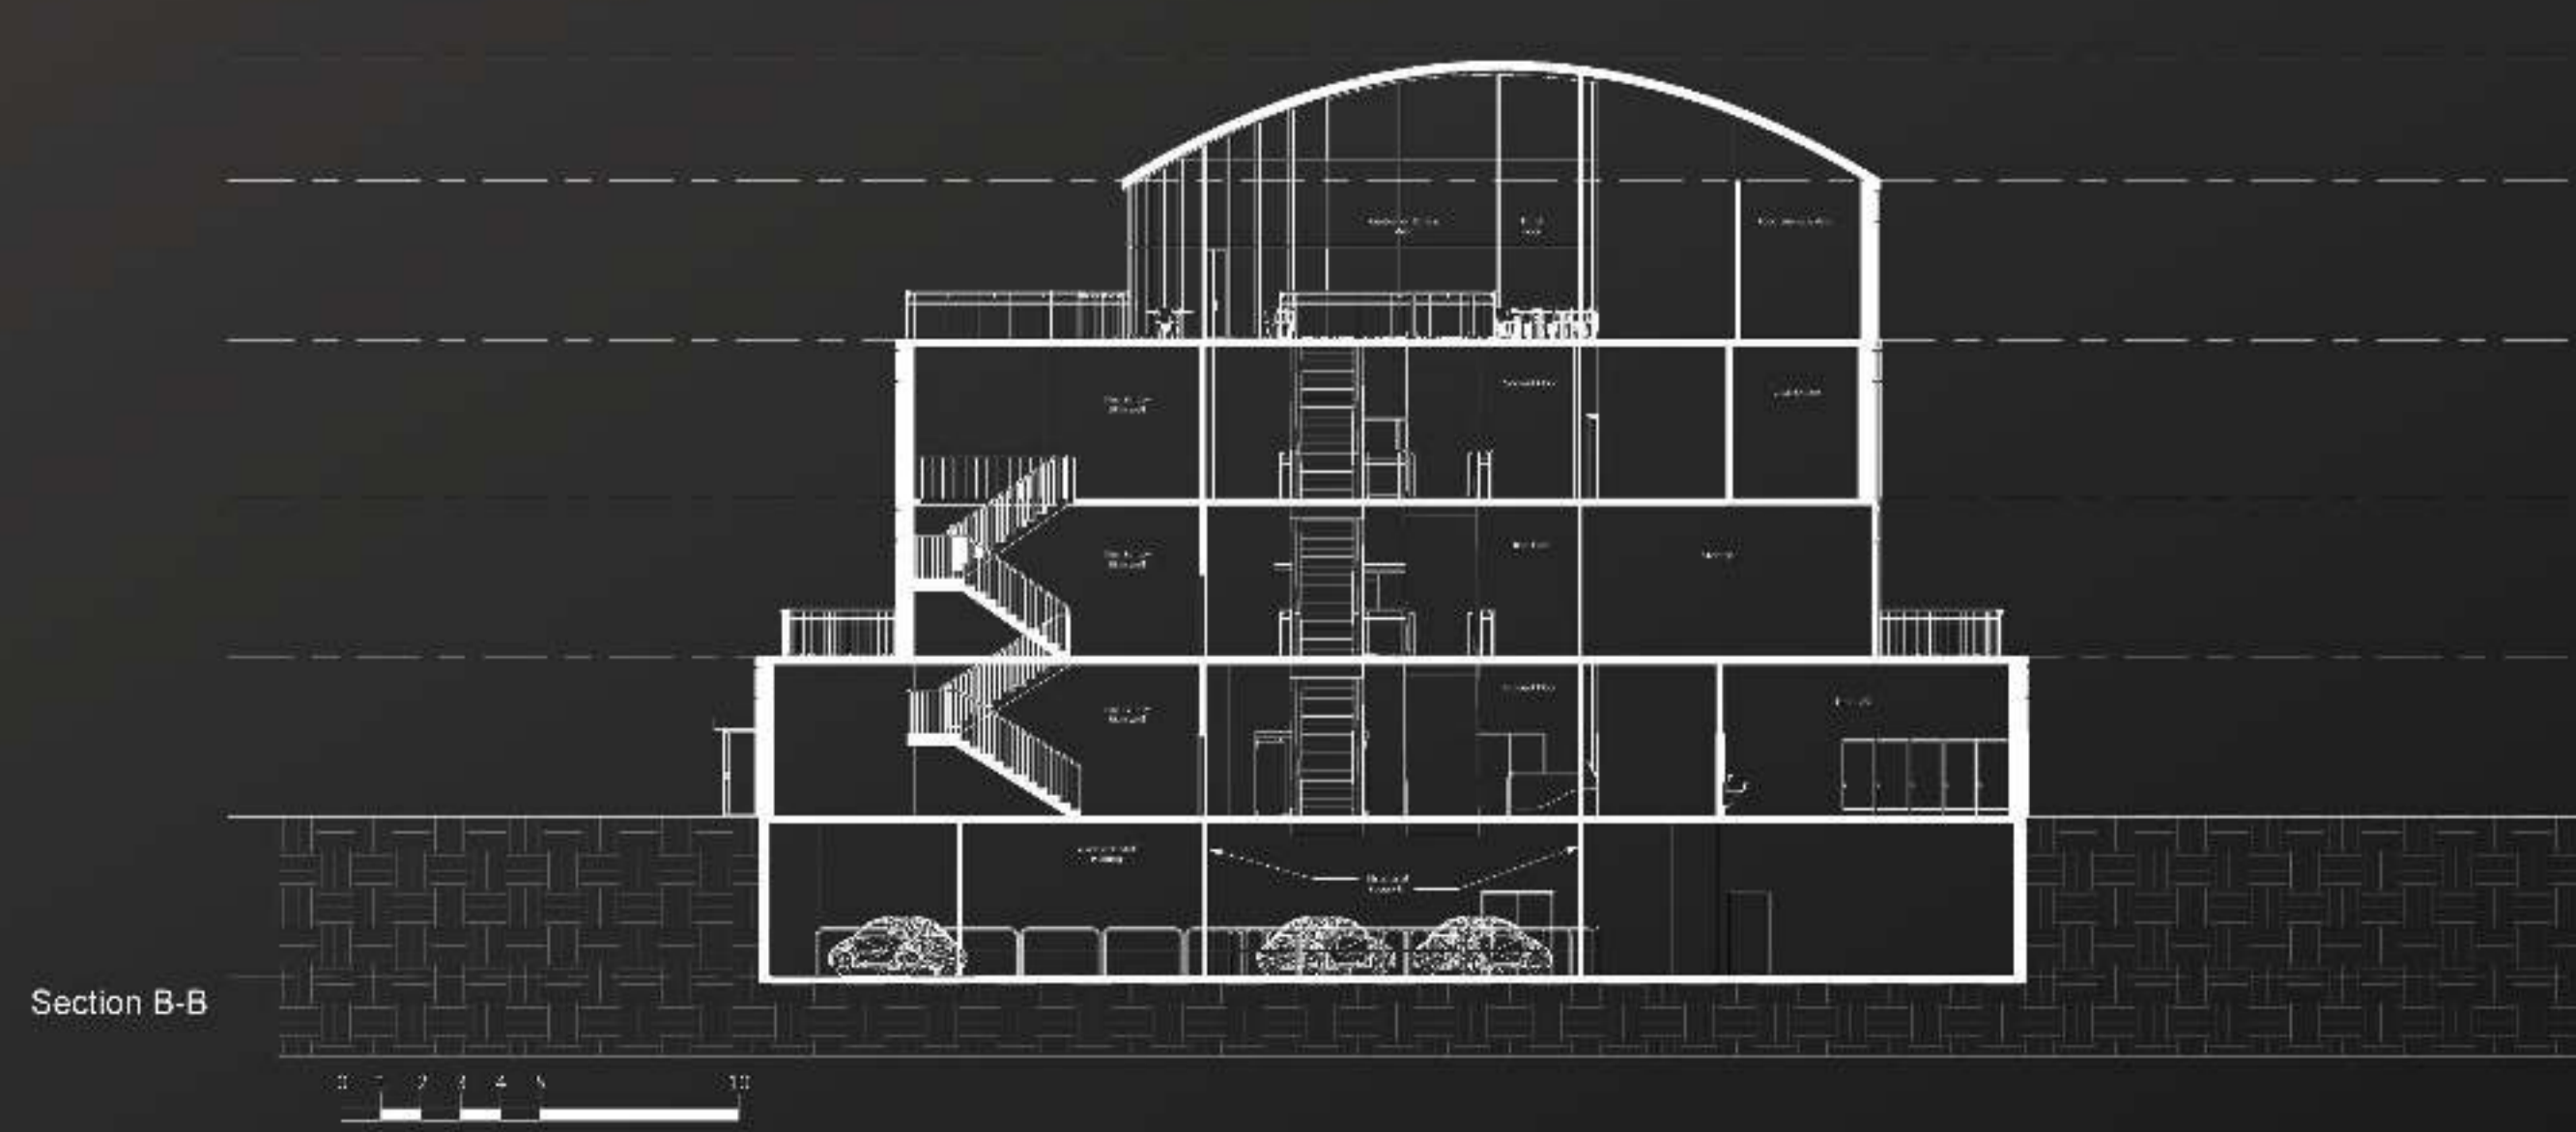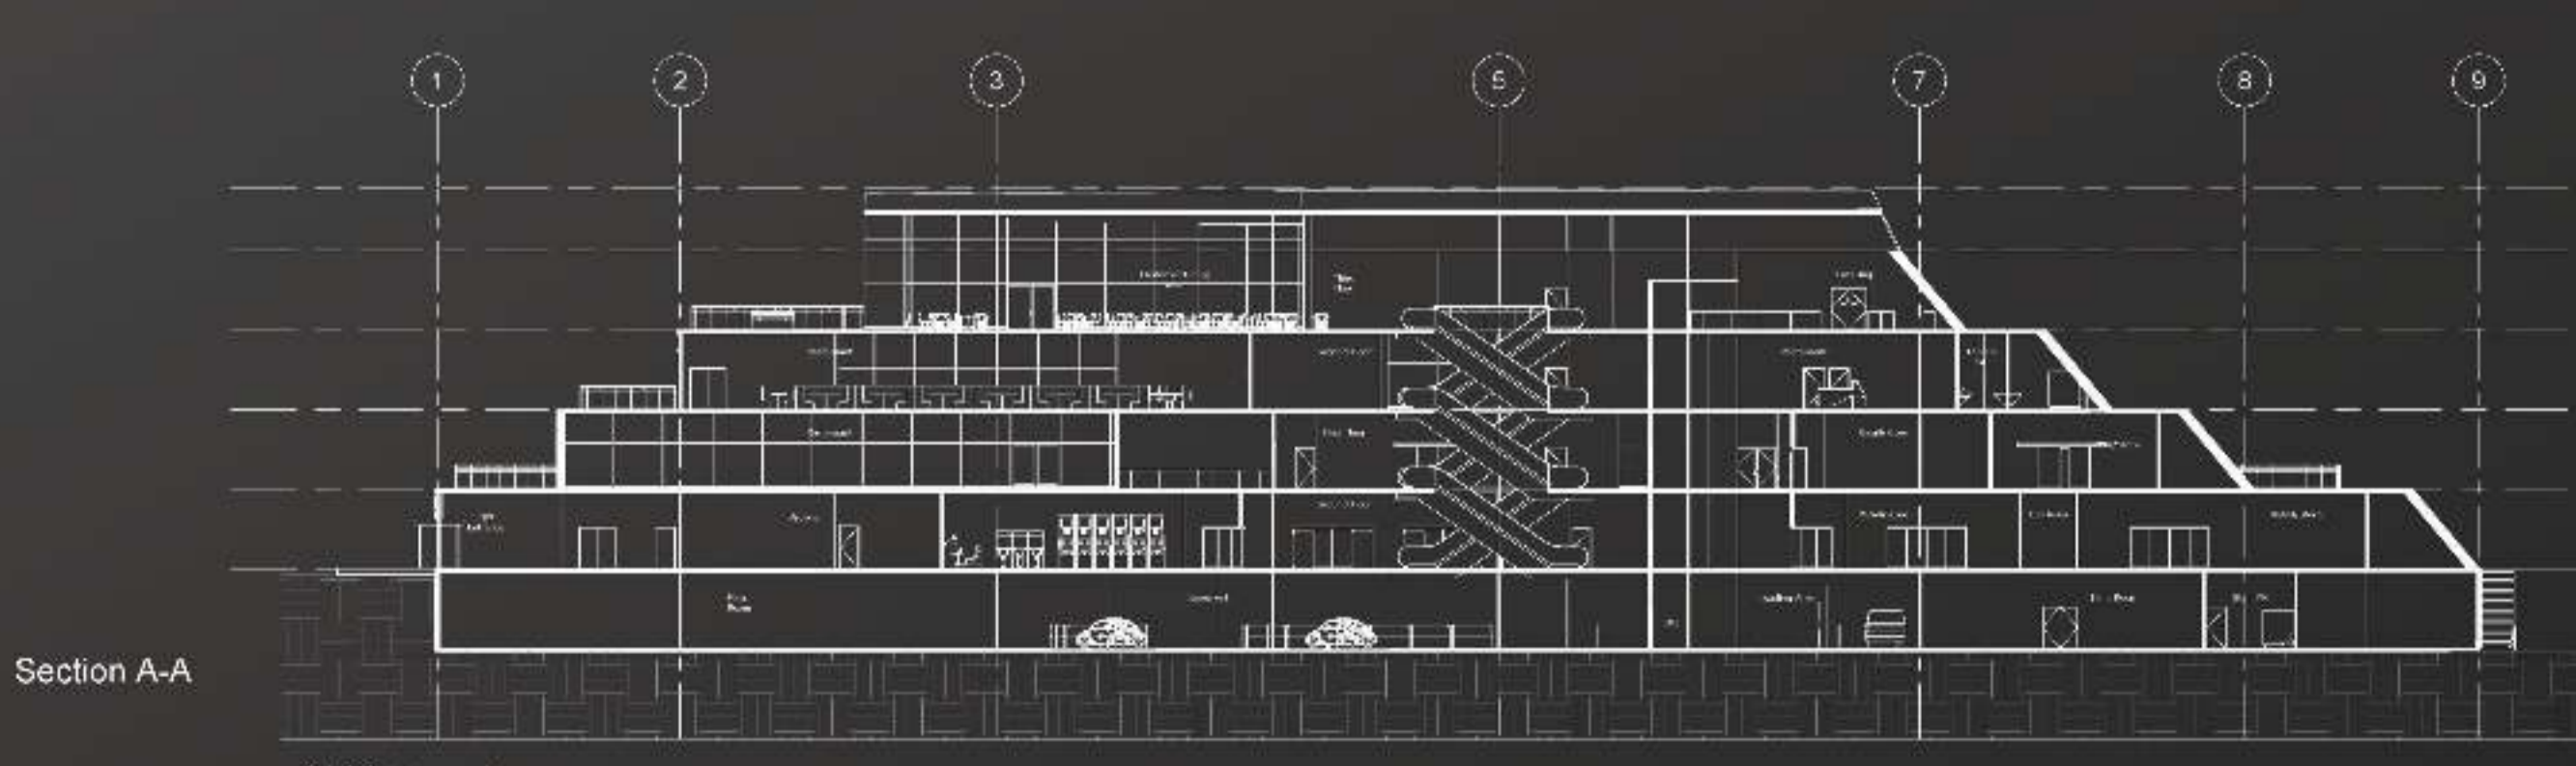


## CONCEPT STORY

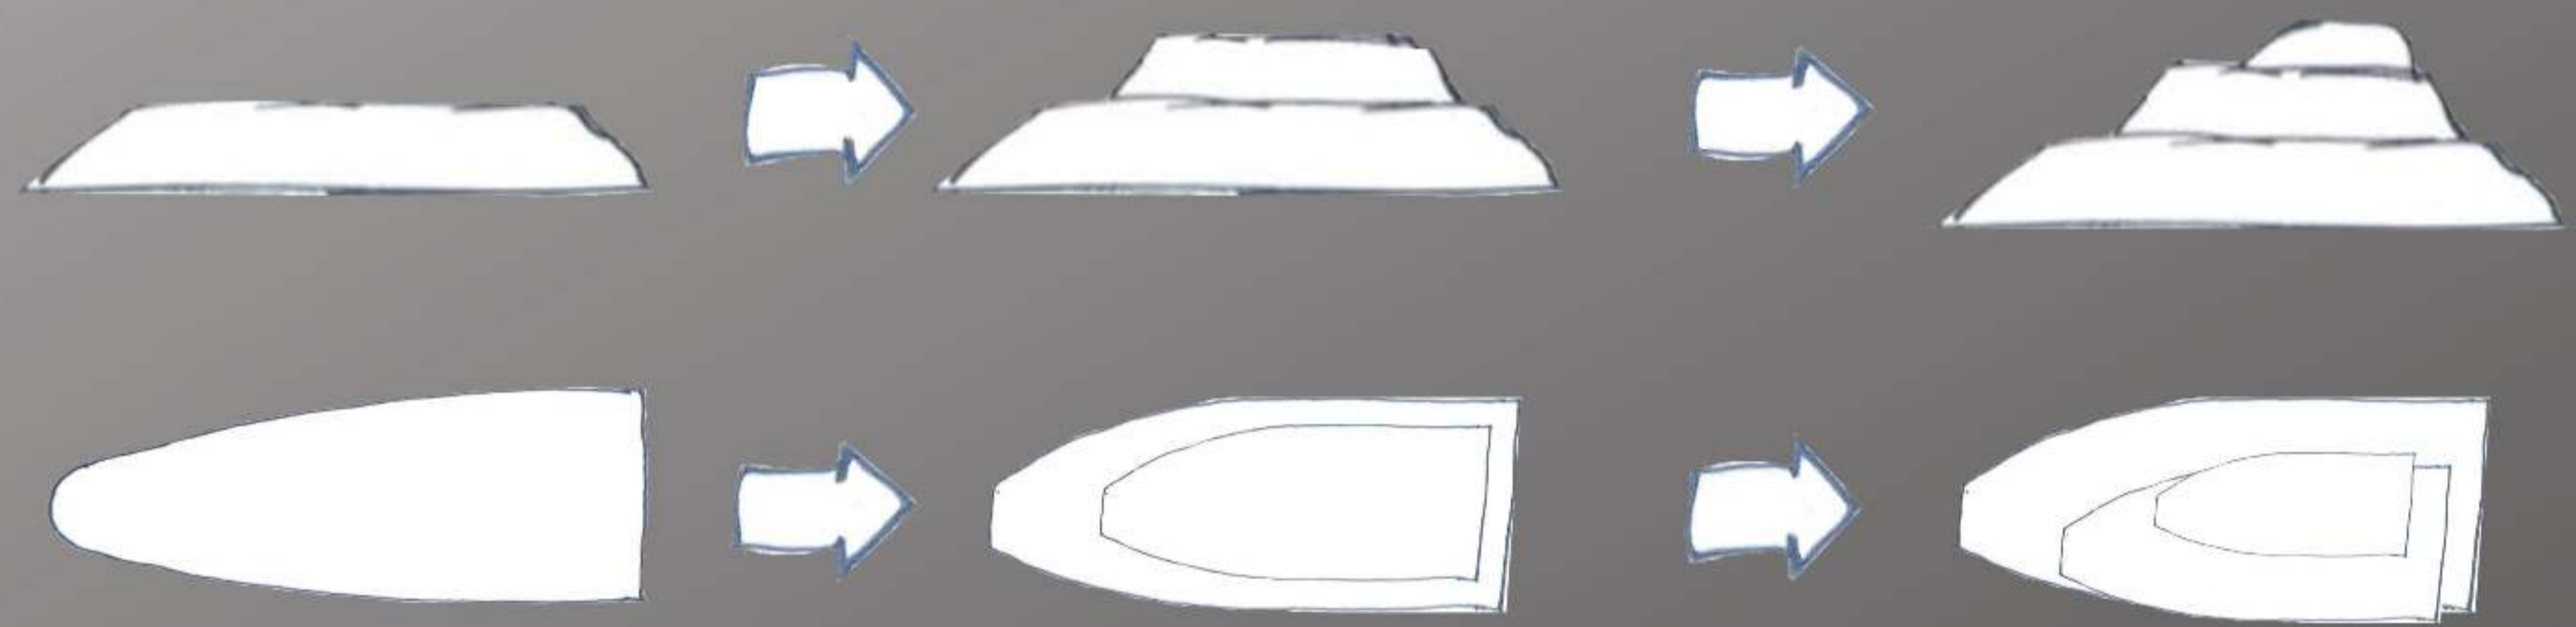


## FLOOR PLANS

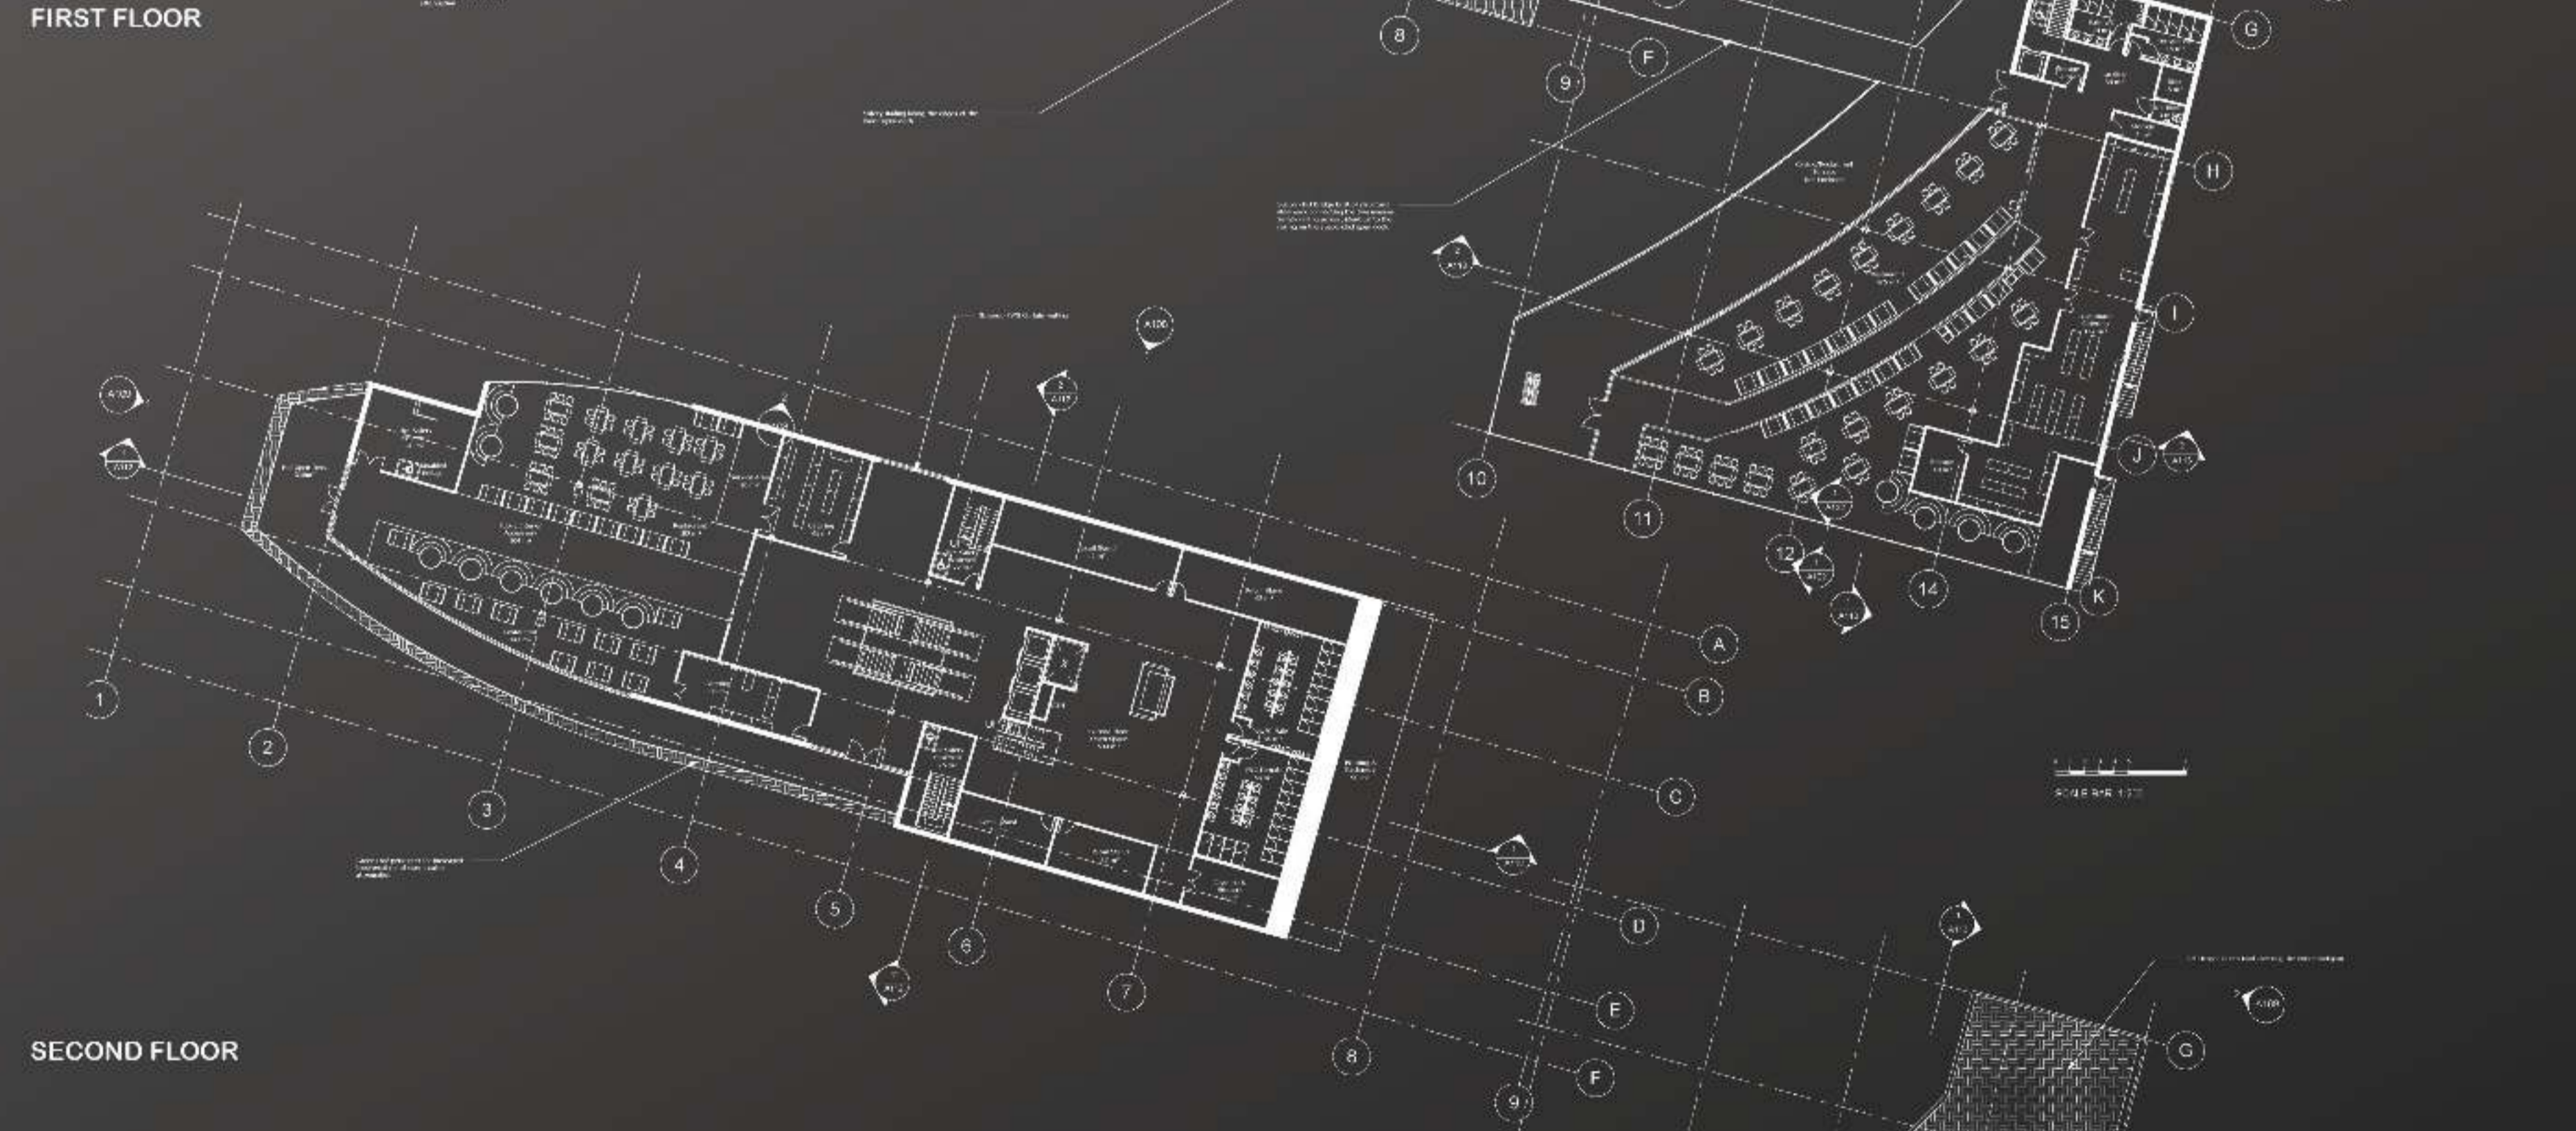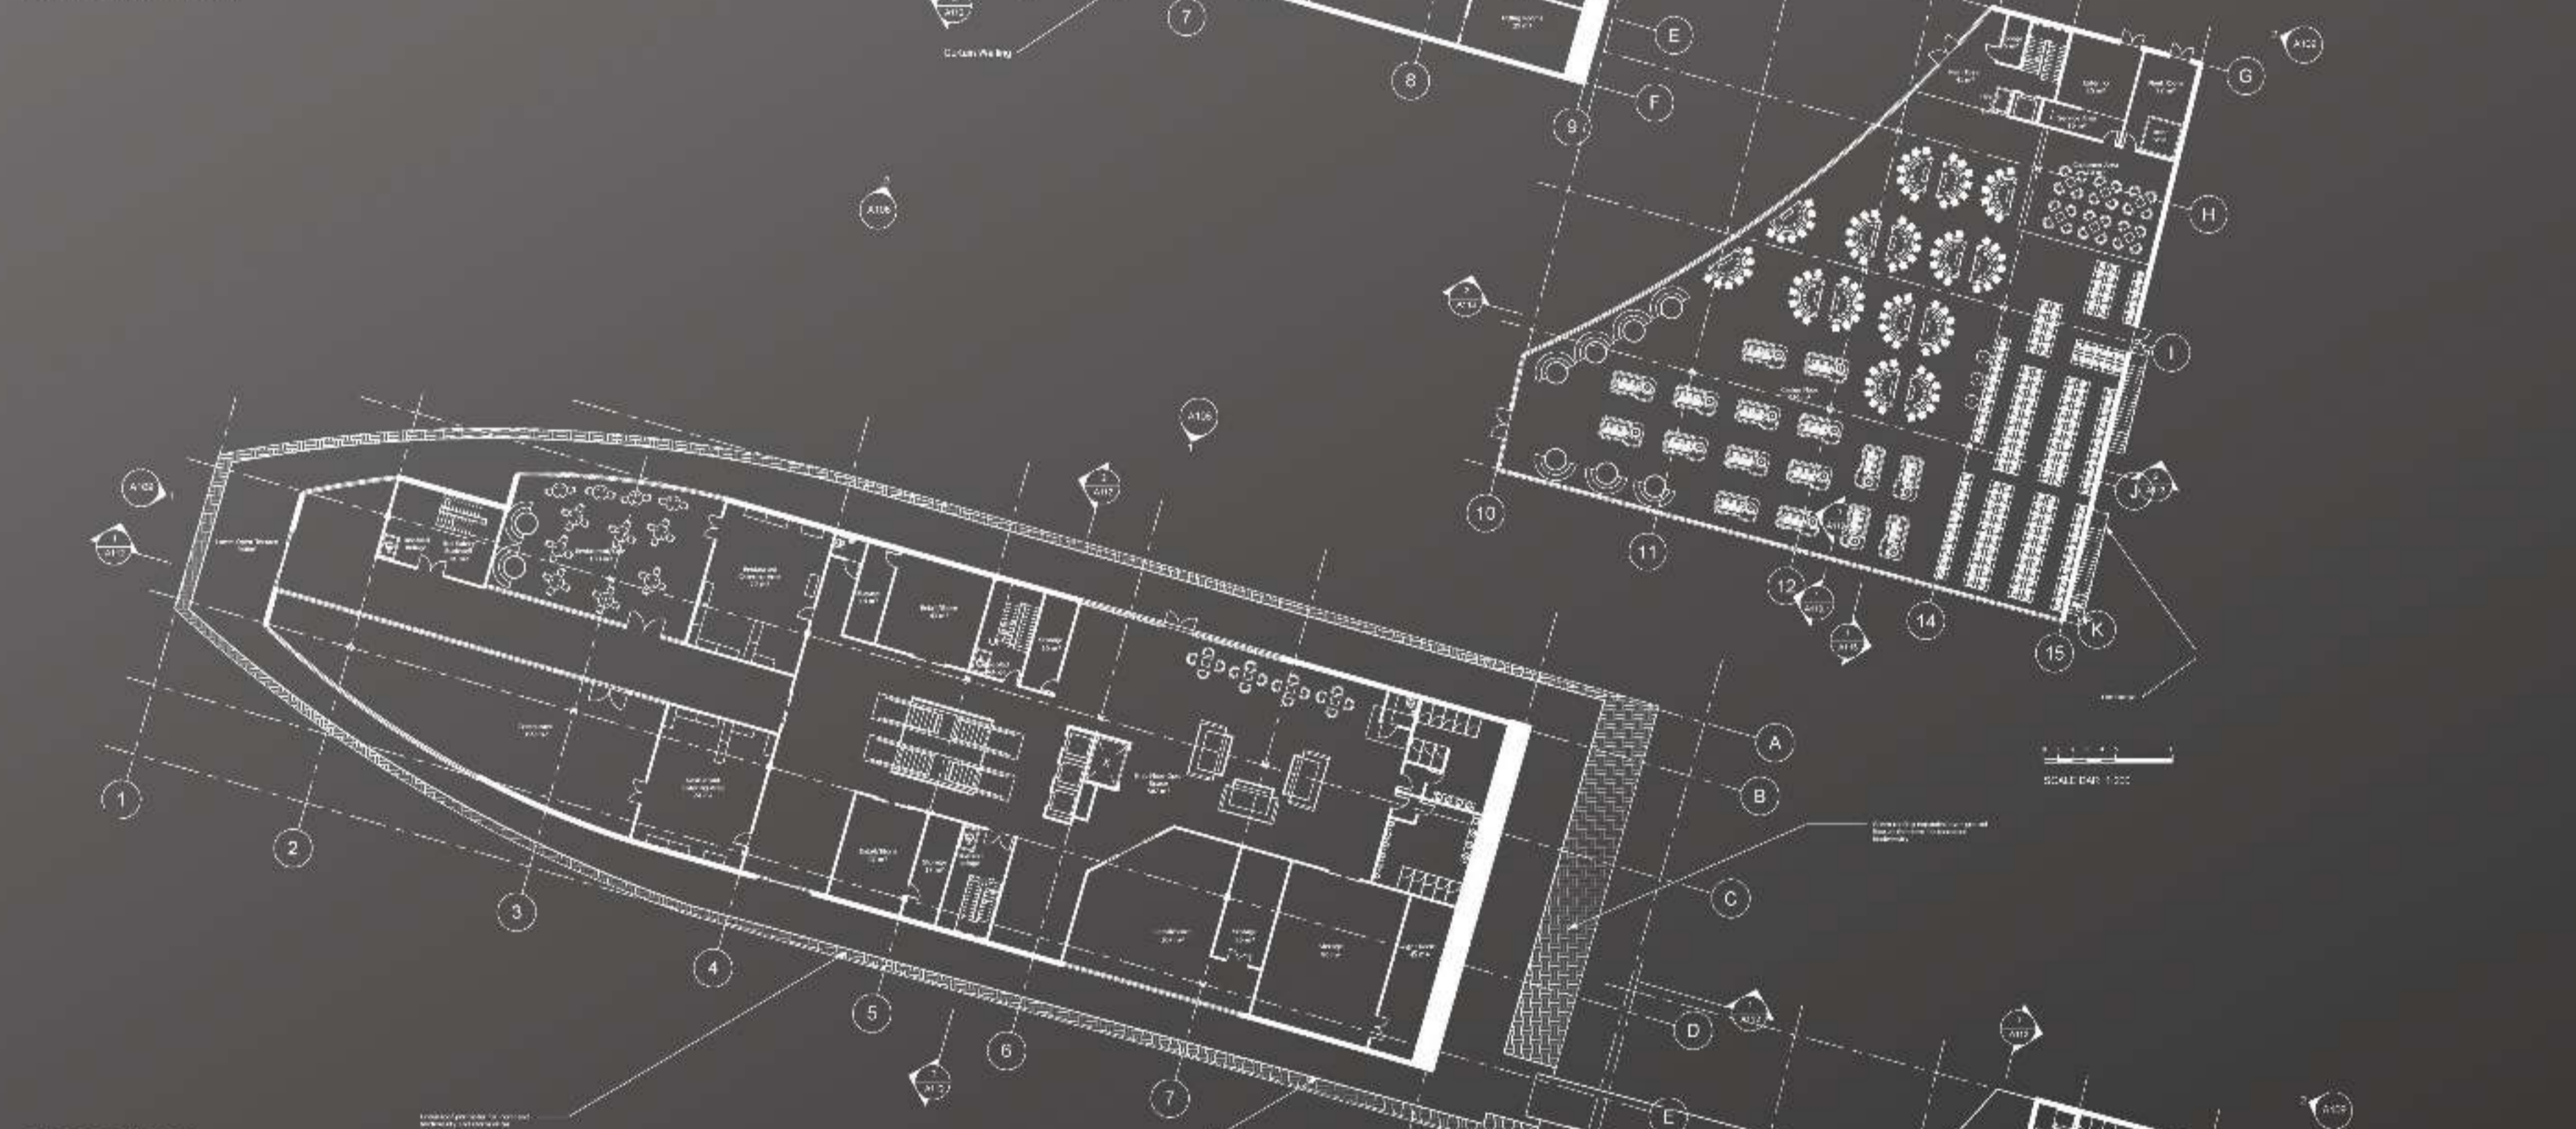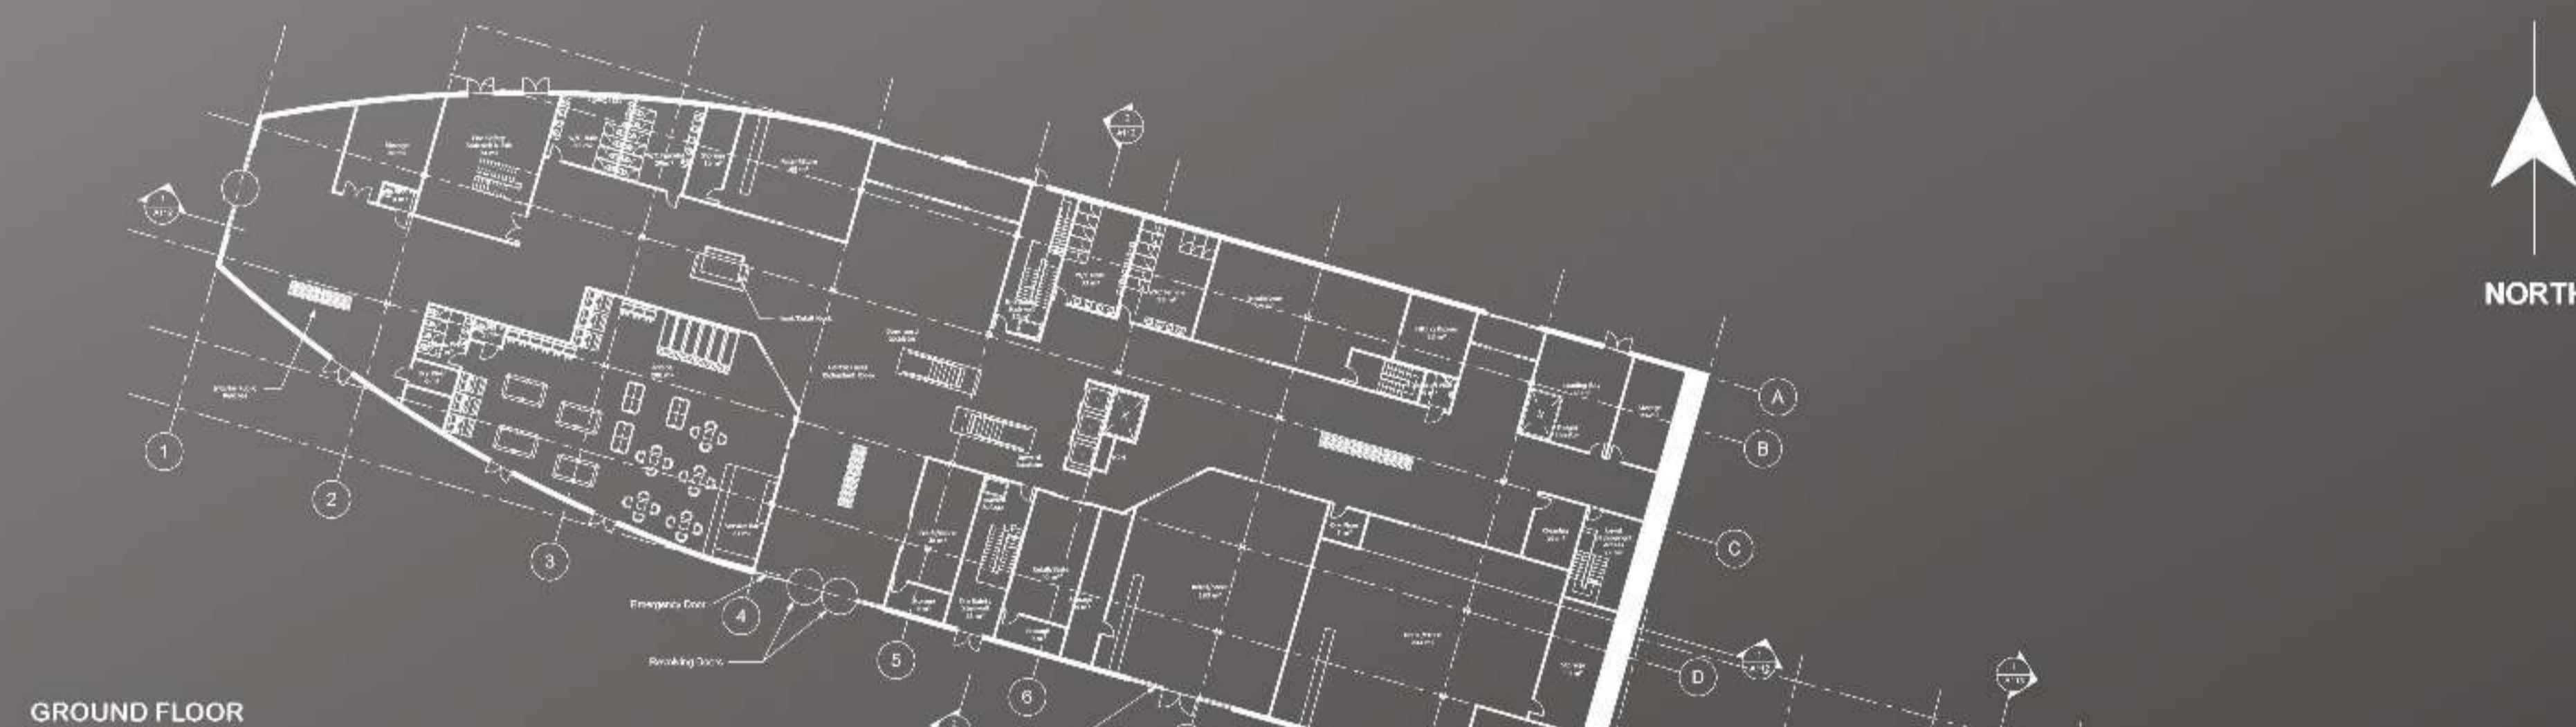


# SITE PLAN

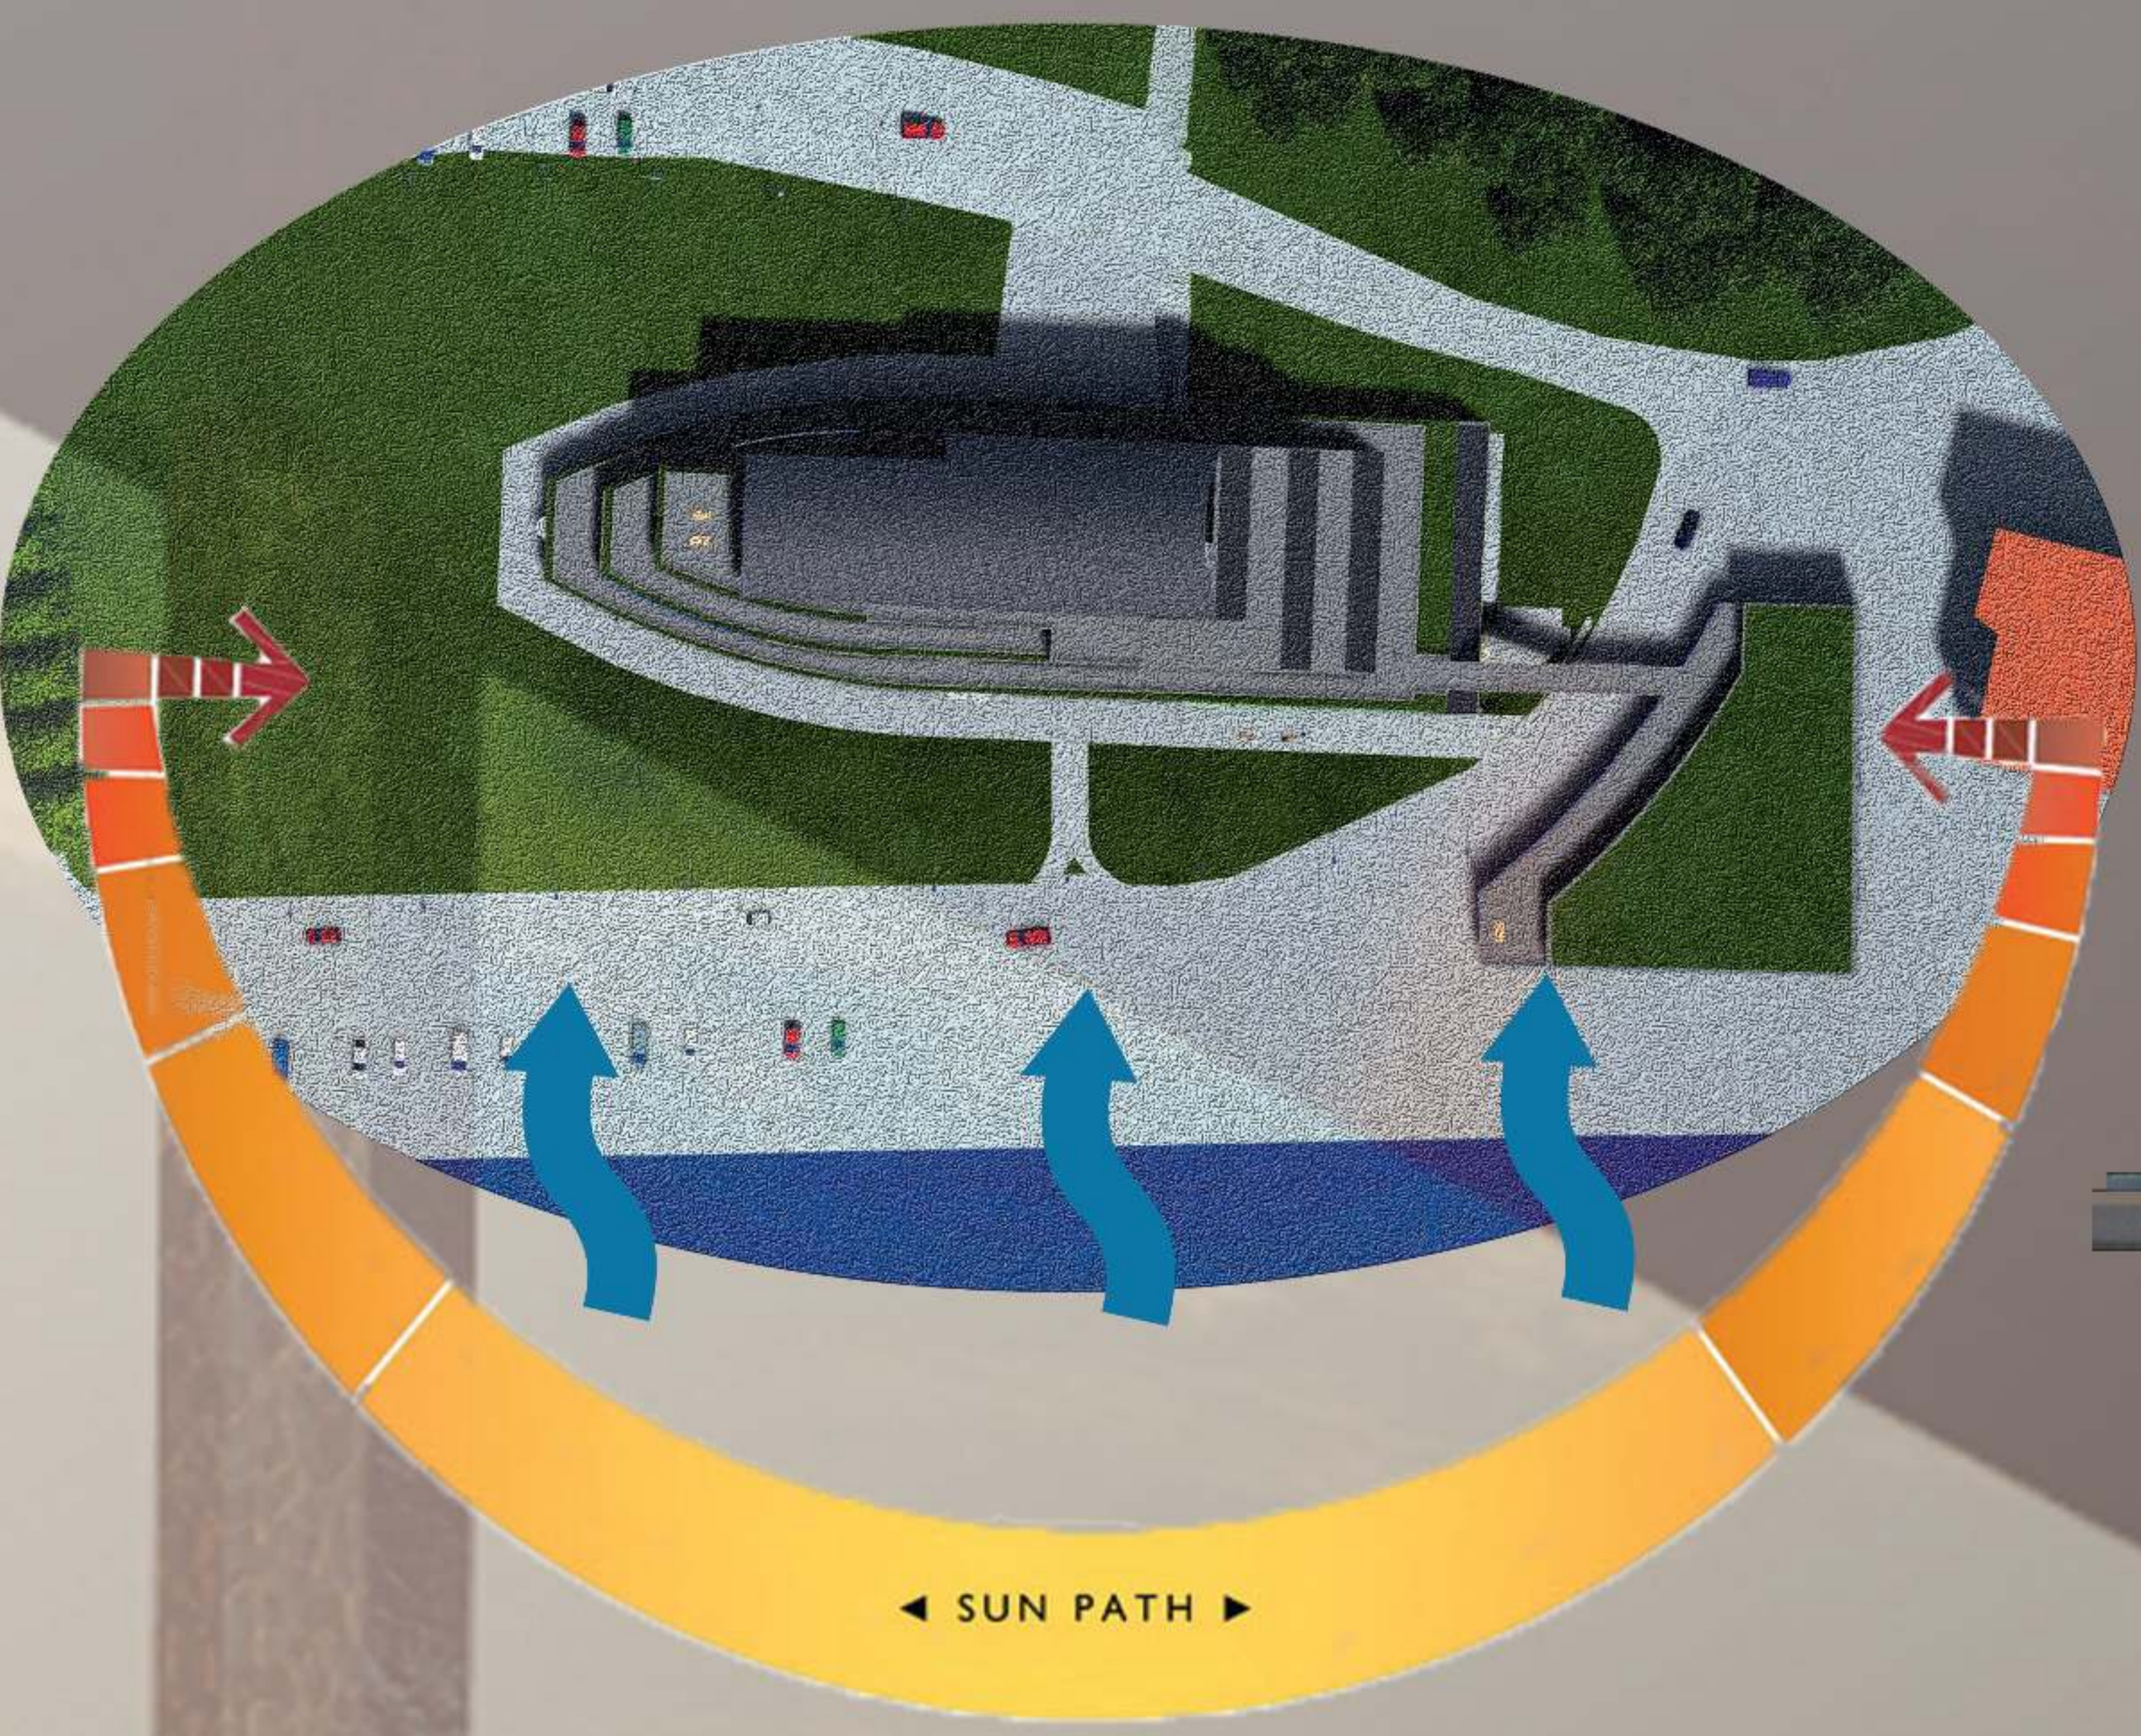


# ELEVATIONS

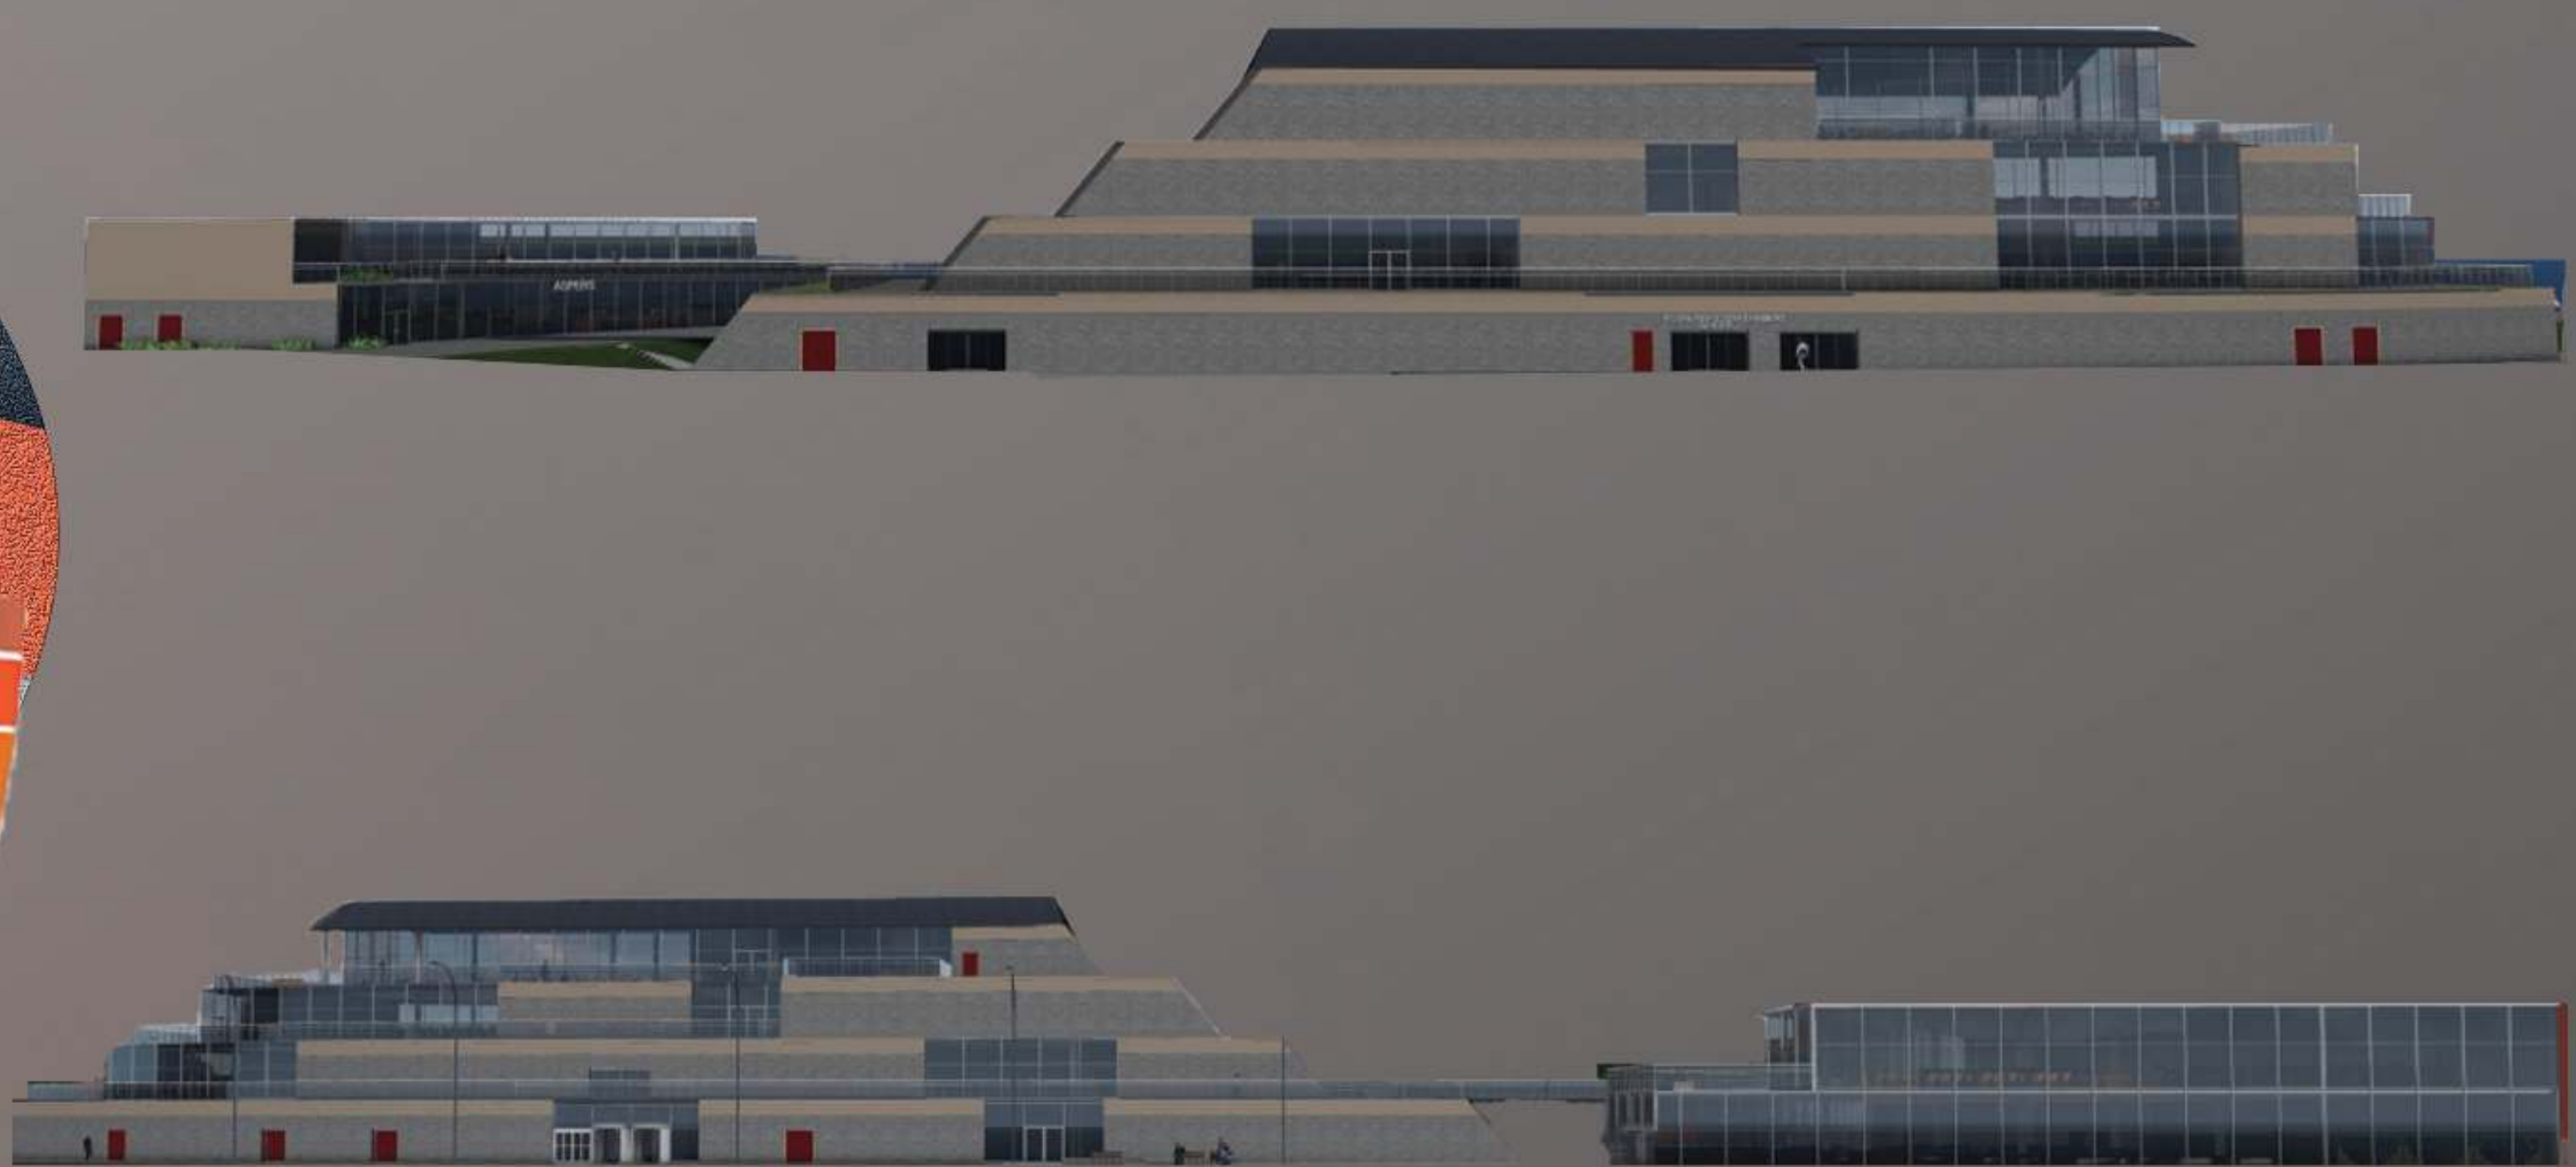

# EXTERNAL WALL SECTION

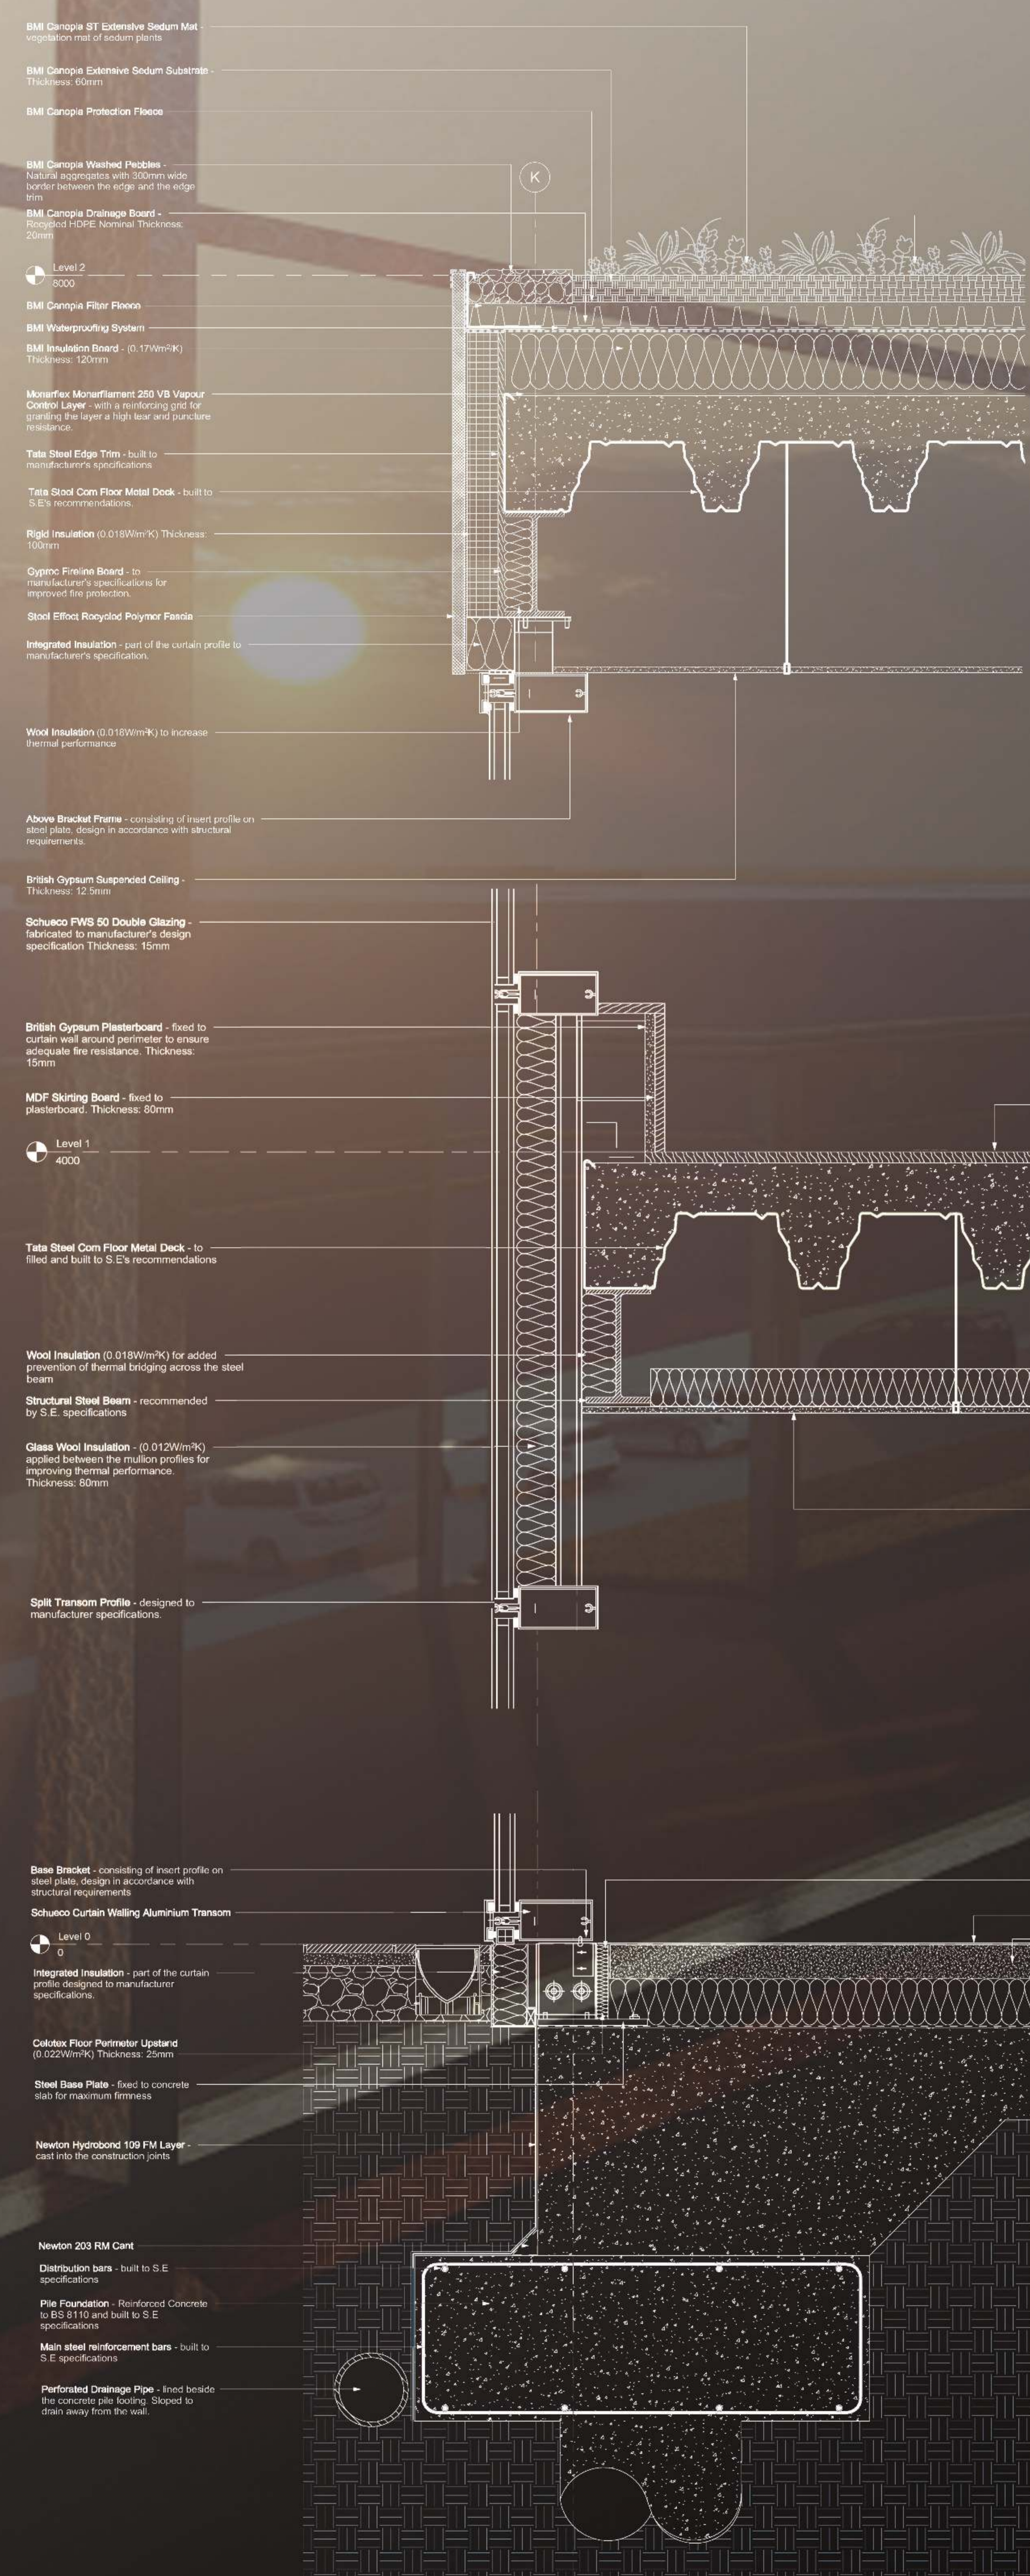


# SUSTAINABILITY

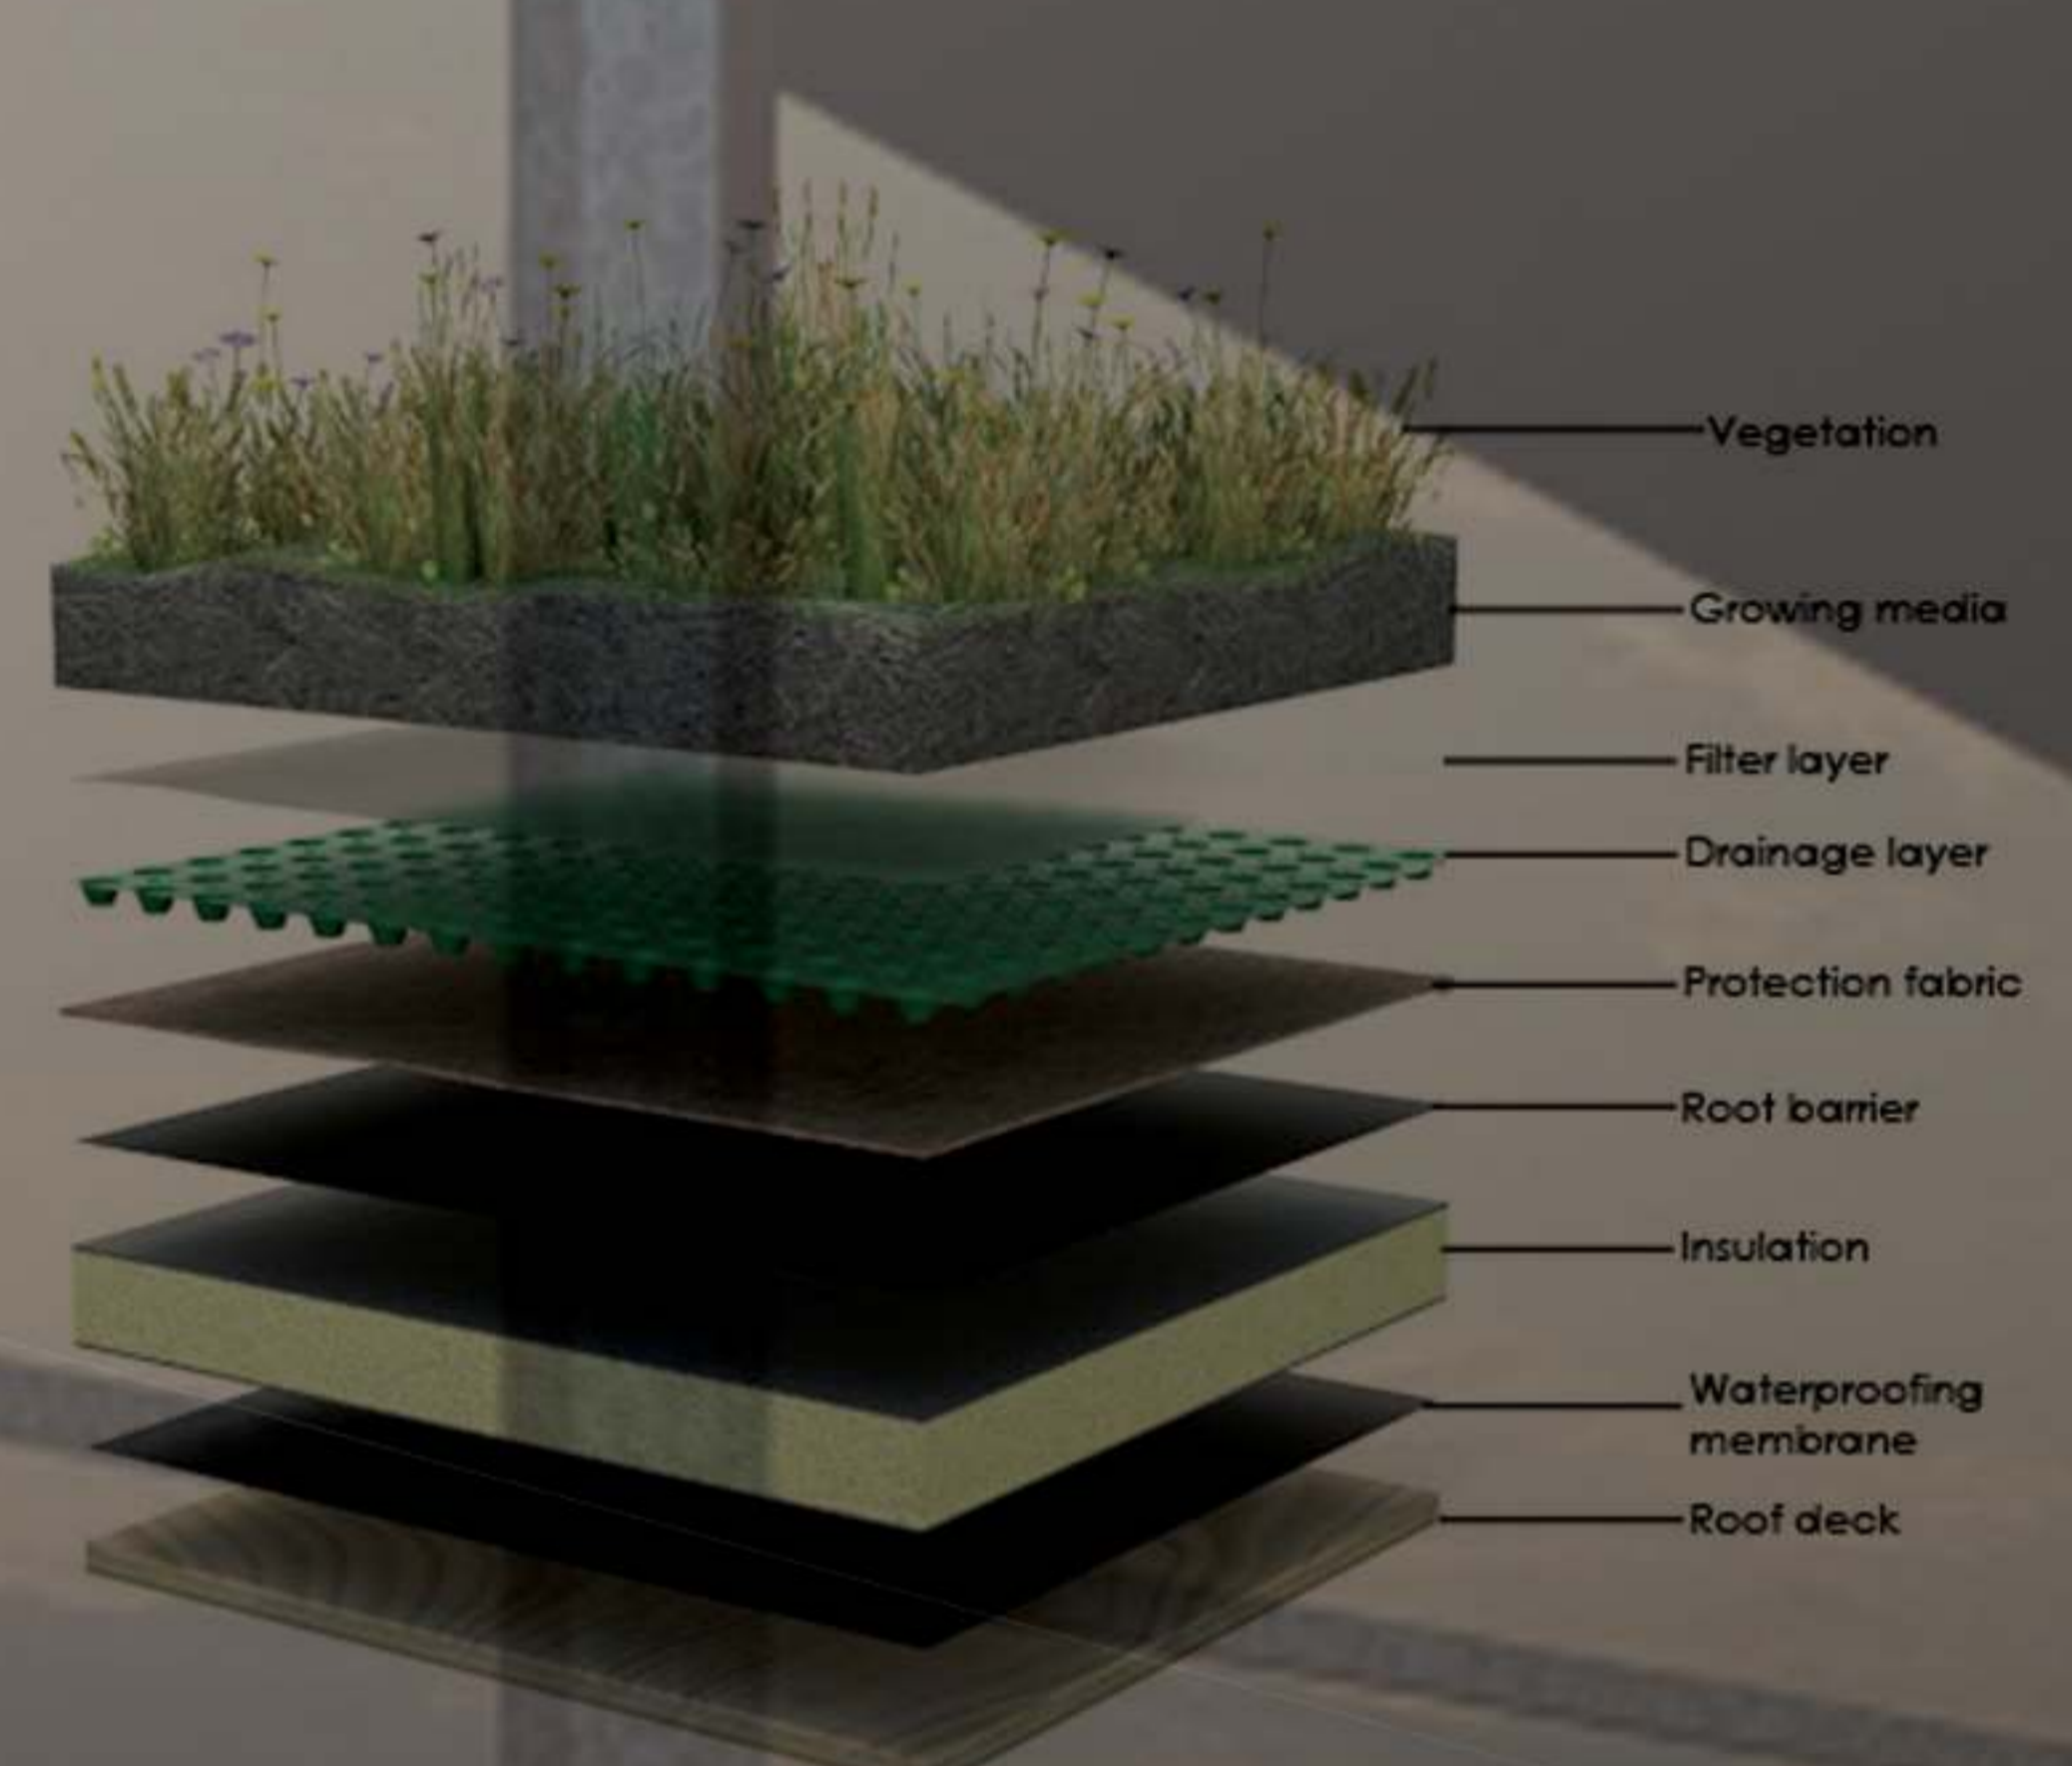

Green Roofs



PV Panels

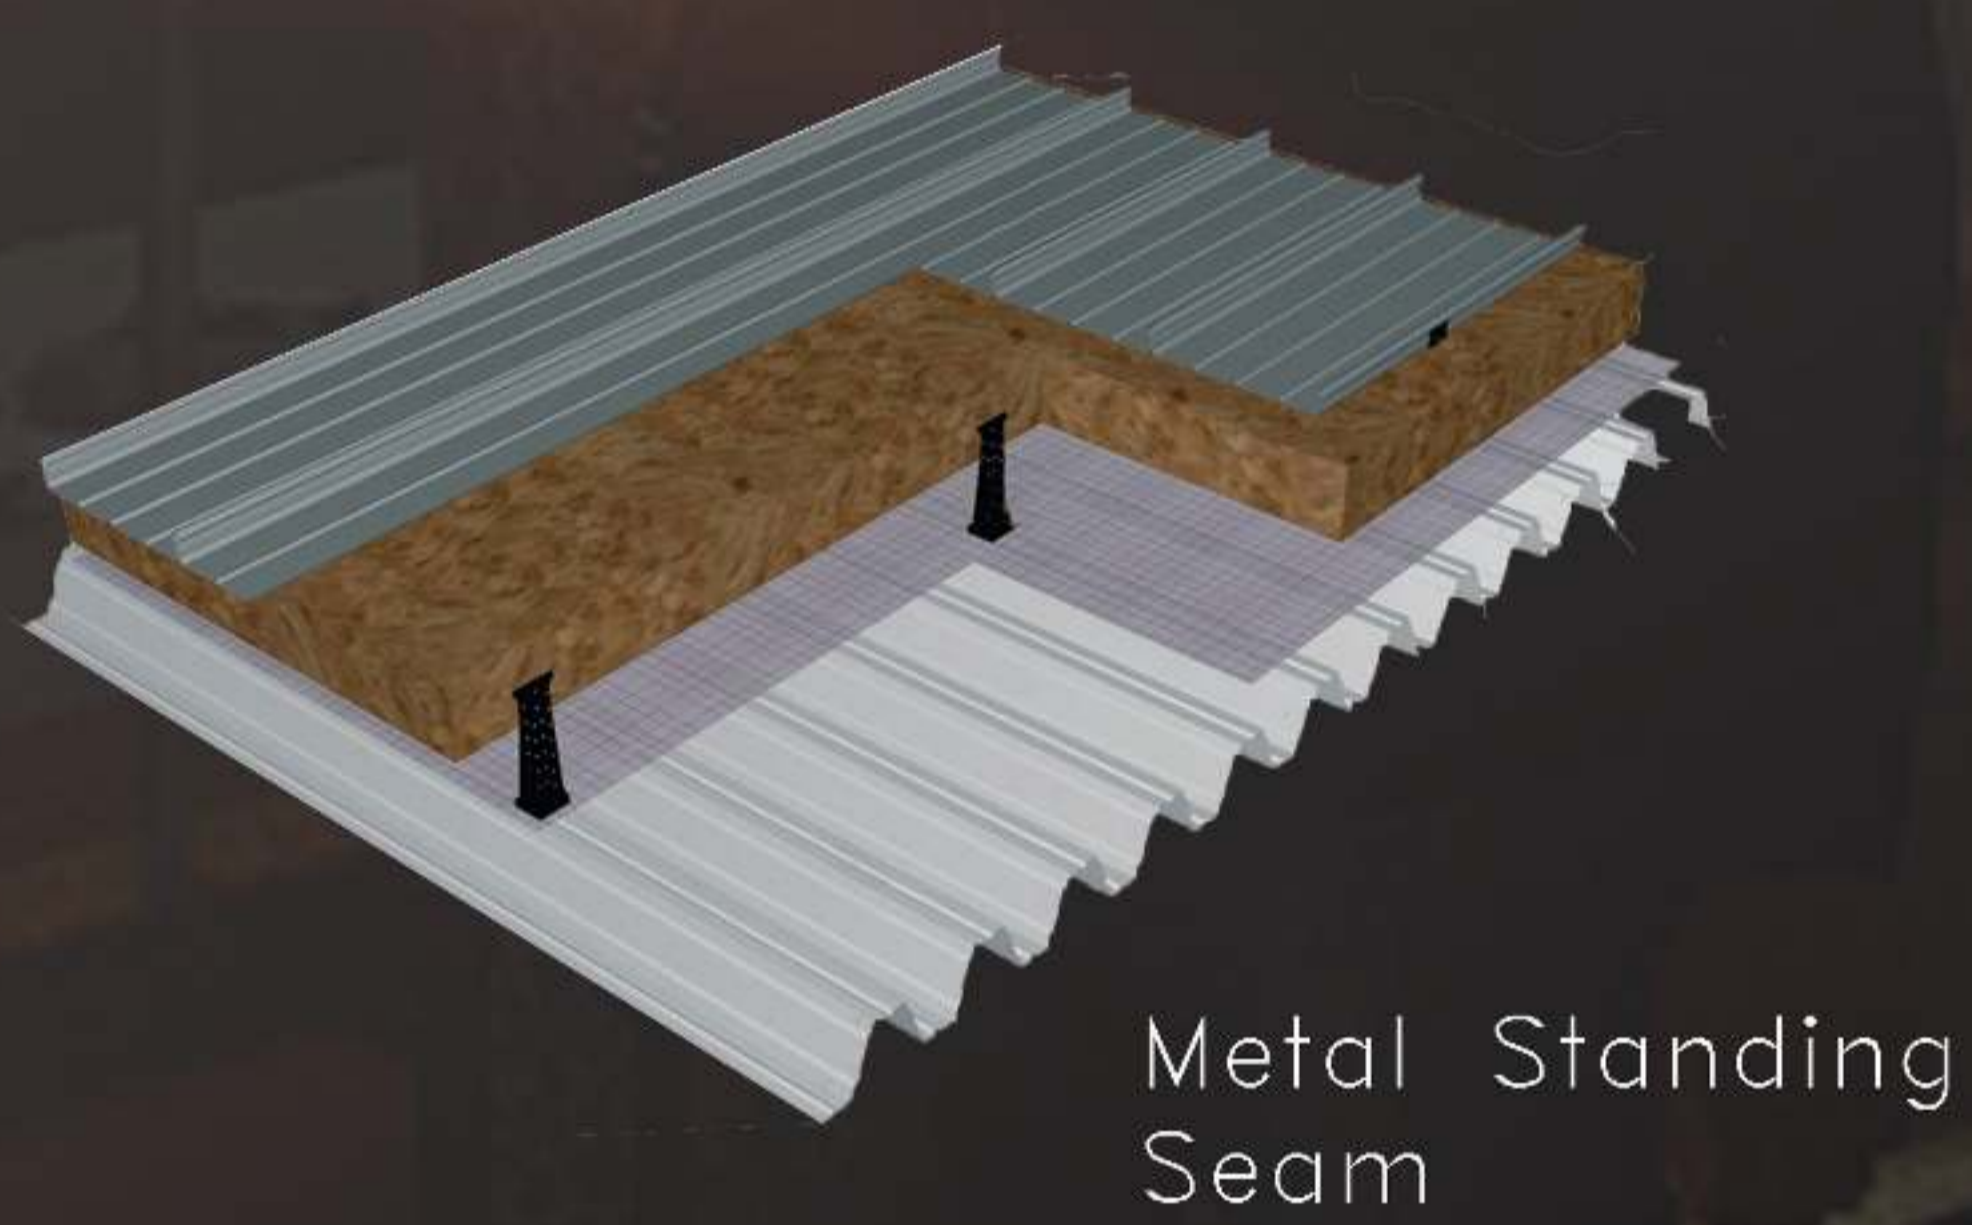

Metal Standing Seam

# CASINO EXTERIOR VIEW

