



Runnymede Apartments East Elevation

# Runnymede Apartments



Restaurant Panoramic Views:

Restaurant Upper Level

Restaurant Lower Level



Apartment Panoramic Views:

Apartment Livingroom/Kitchen

Apartment Bedrooms

Apartment Bathrooms



Restaurant Exterior



Restaurant Upper Level



Restaurant Lower Level



Apartment Livingroom/Kitchens



Apartment Bedrooms



Apartment Bathrooms

South Elevation:



North Elevation:




East Elevation:




West Elevation:




Building Plan Shape Parti-Diagrams:

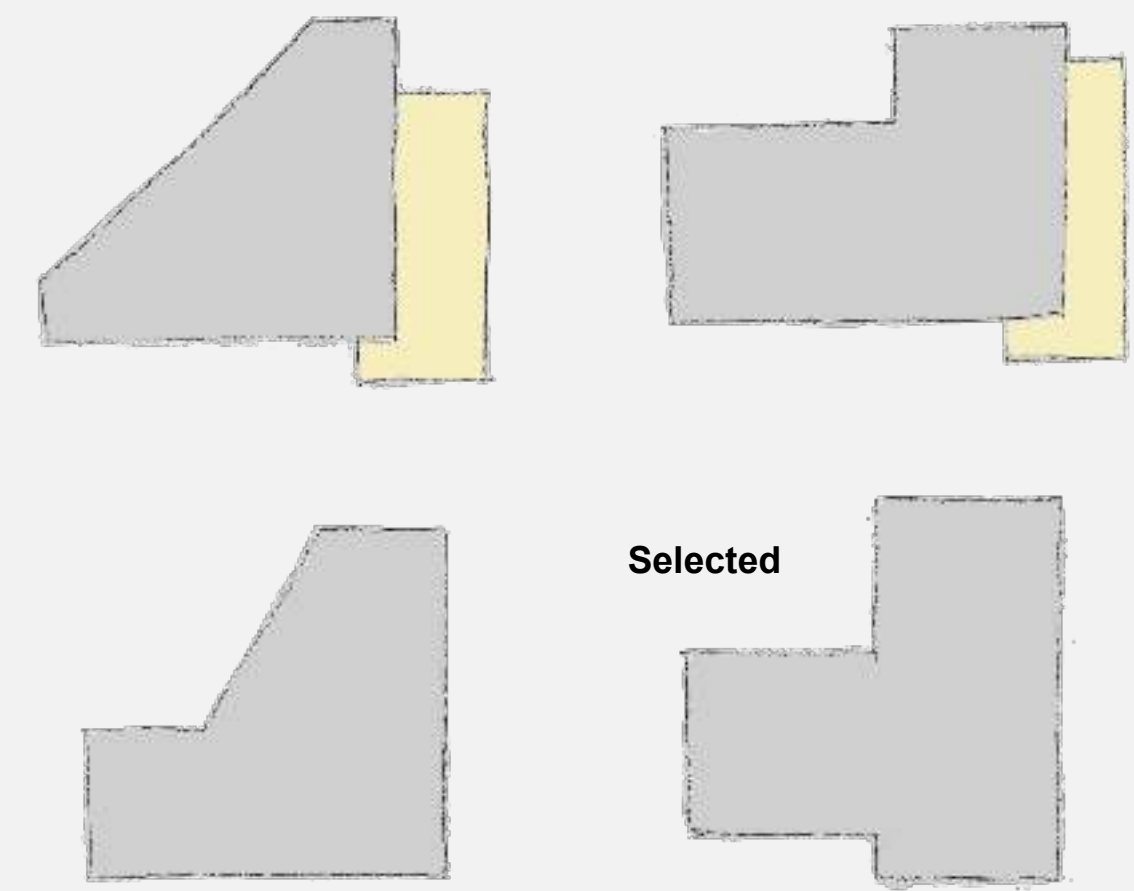


Elevation Parti-Diagram Development:

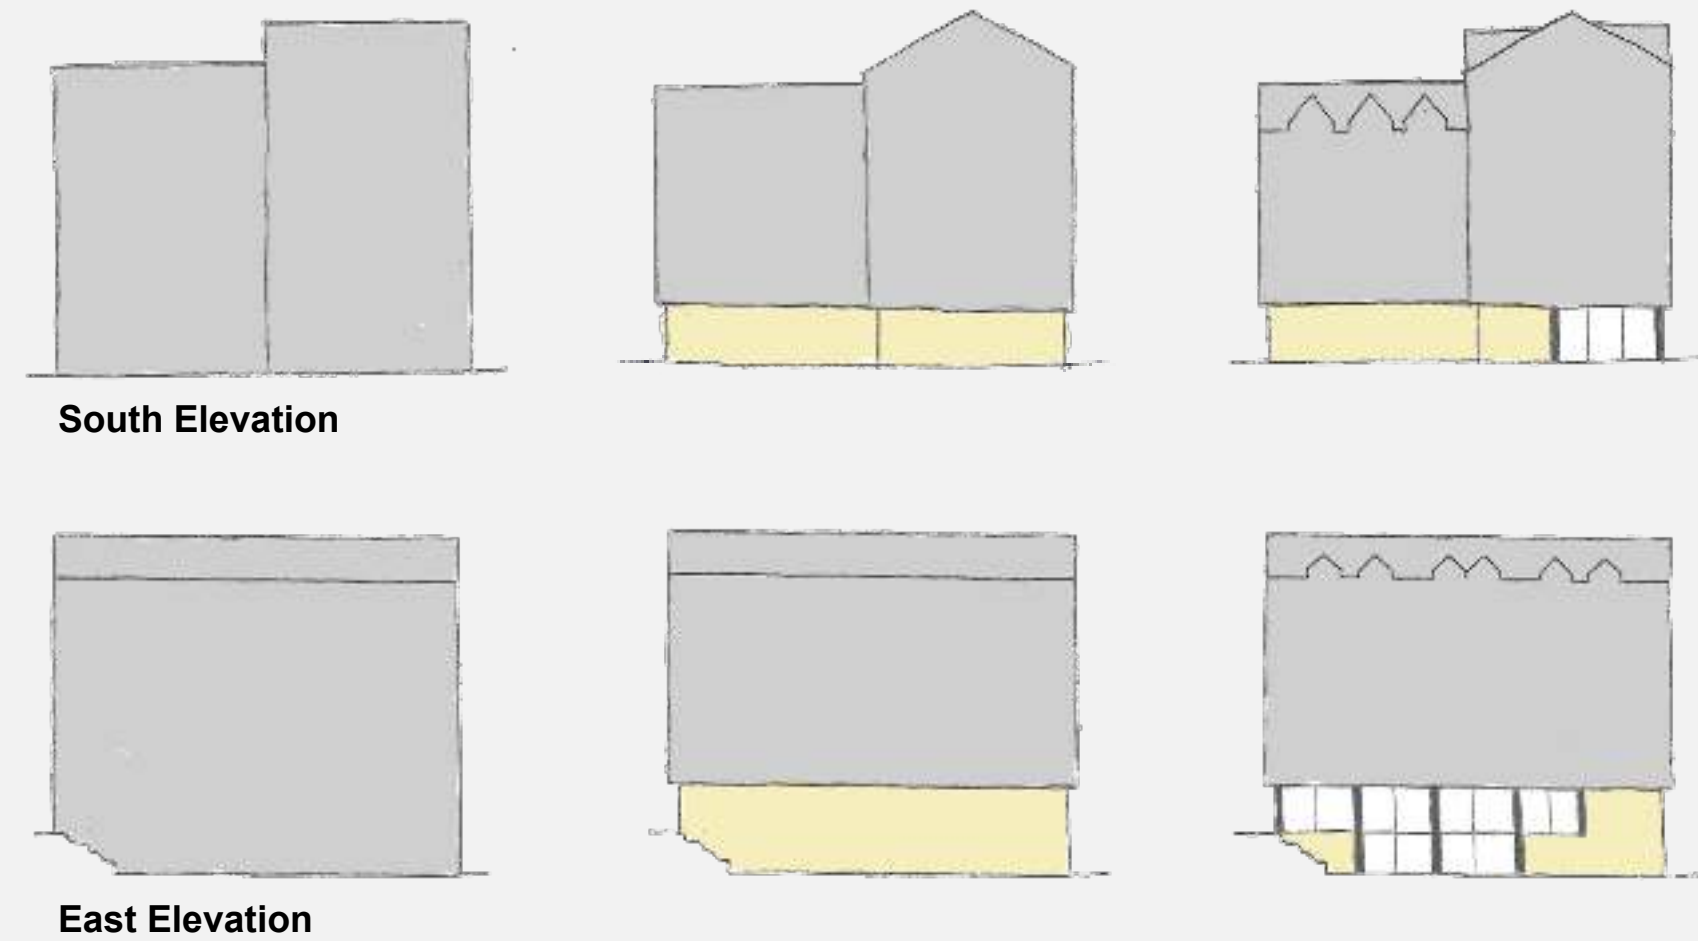


Final Building Form Concept Sketch:

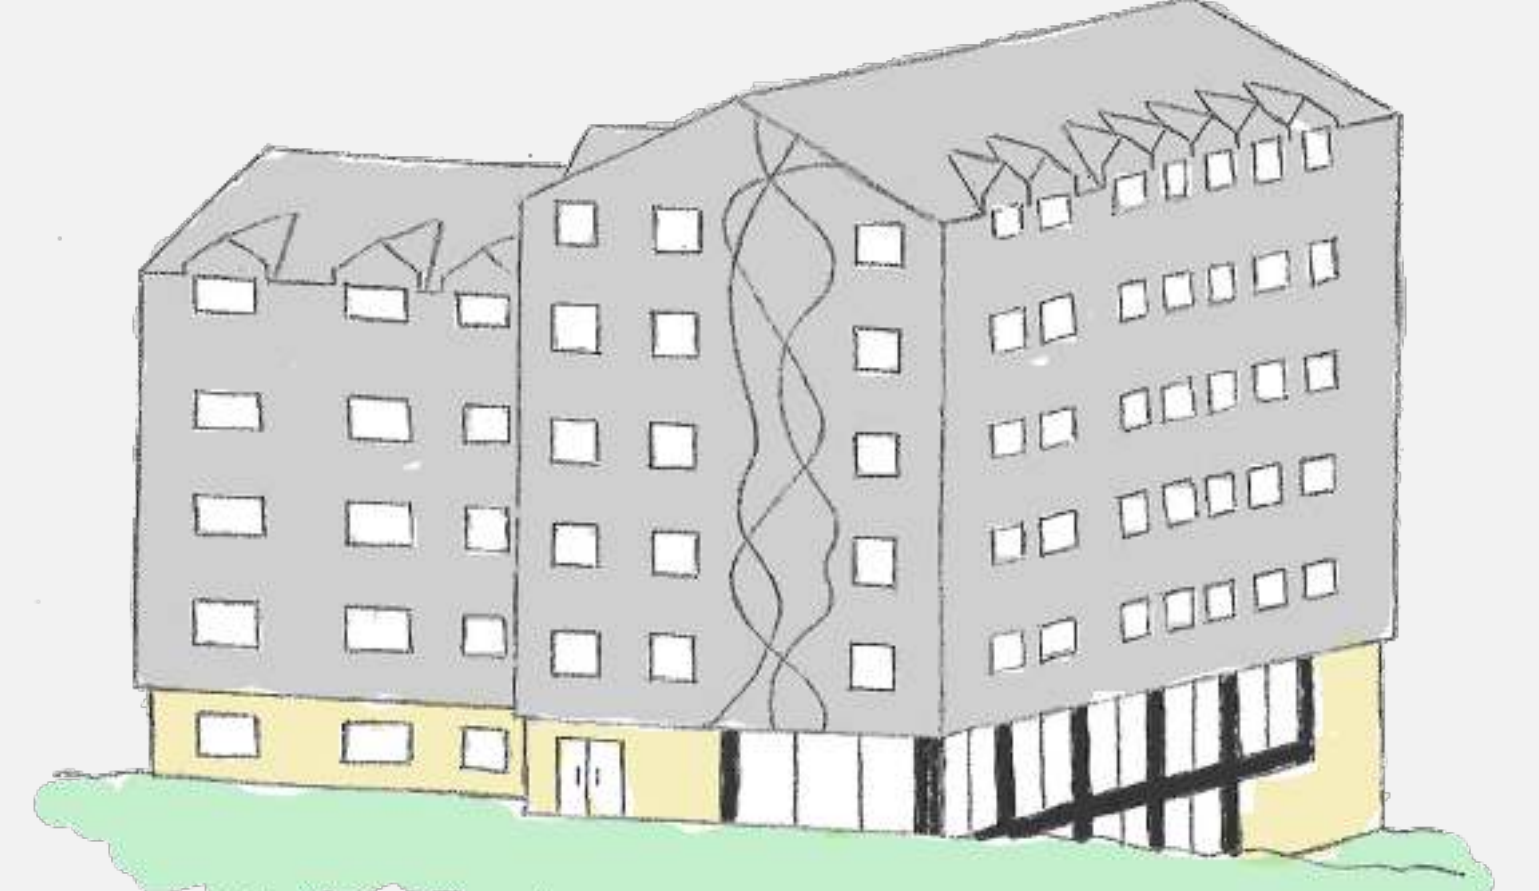


Site Analysis Master Map:

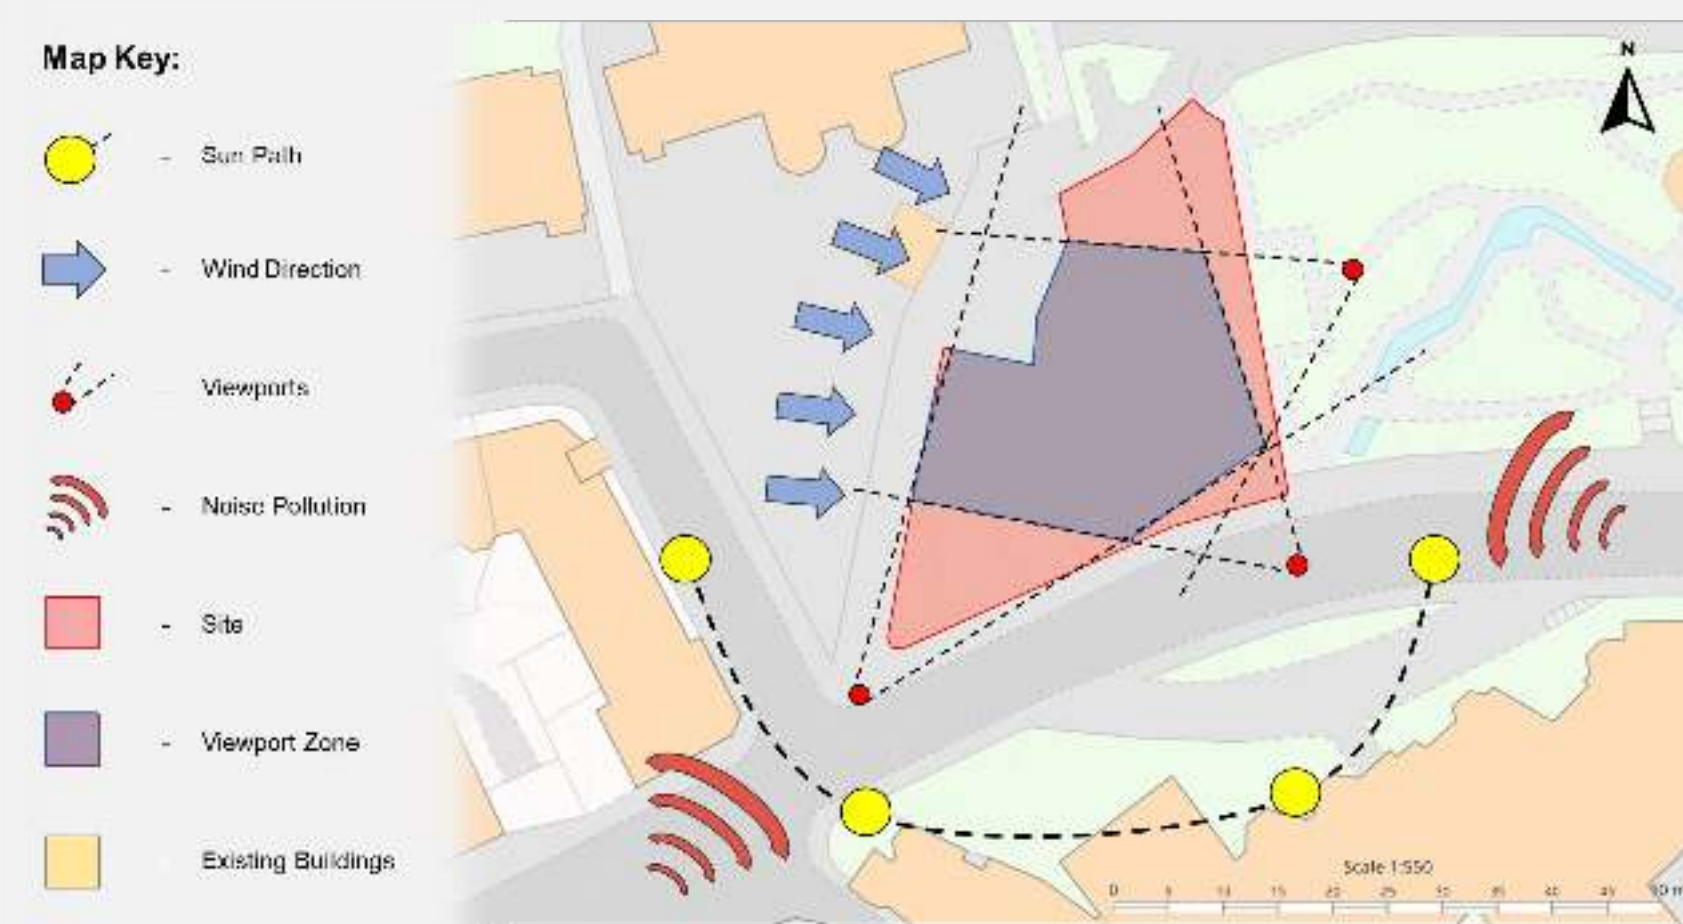

Building Relationship Map:


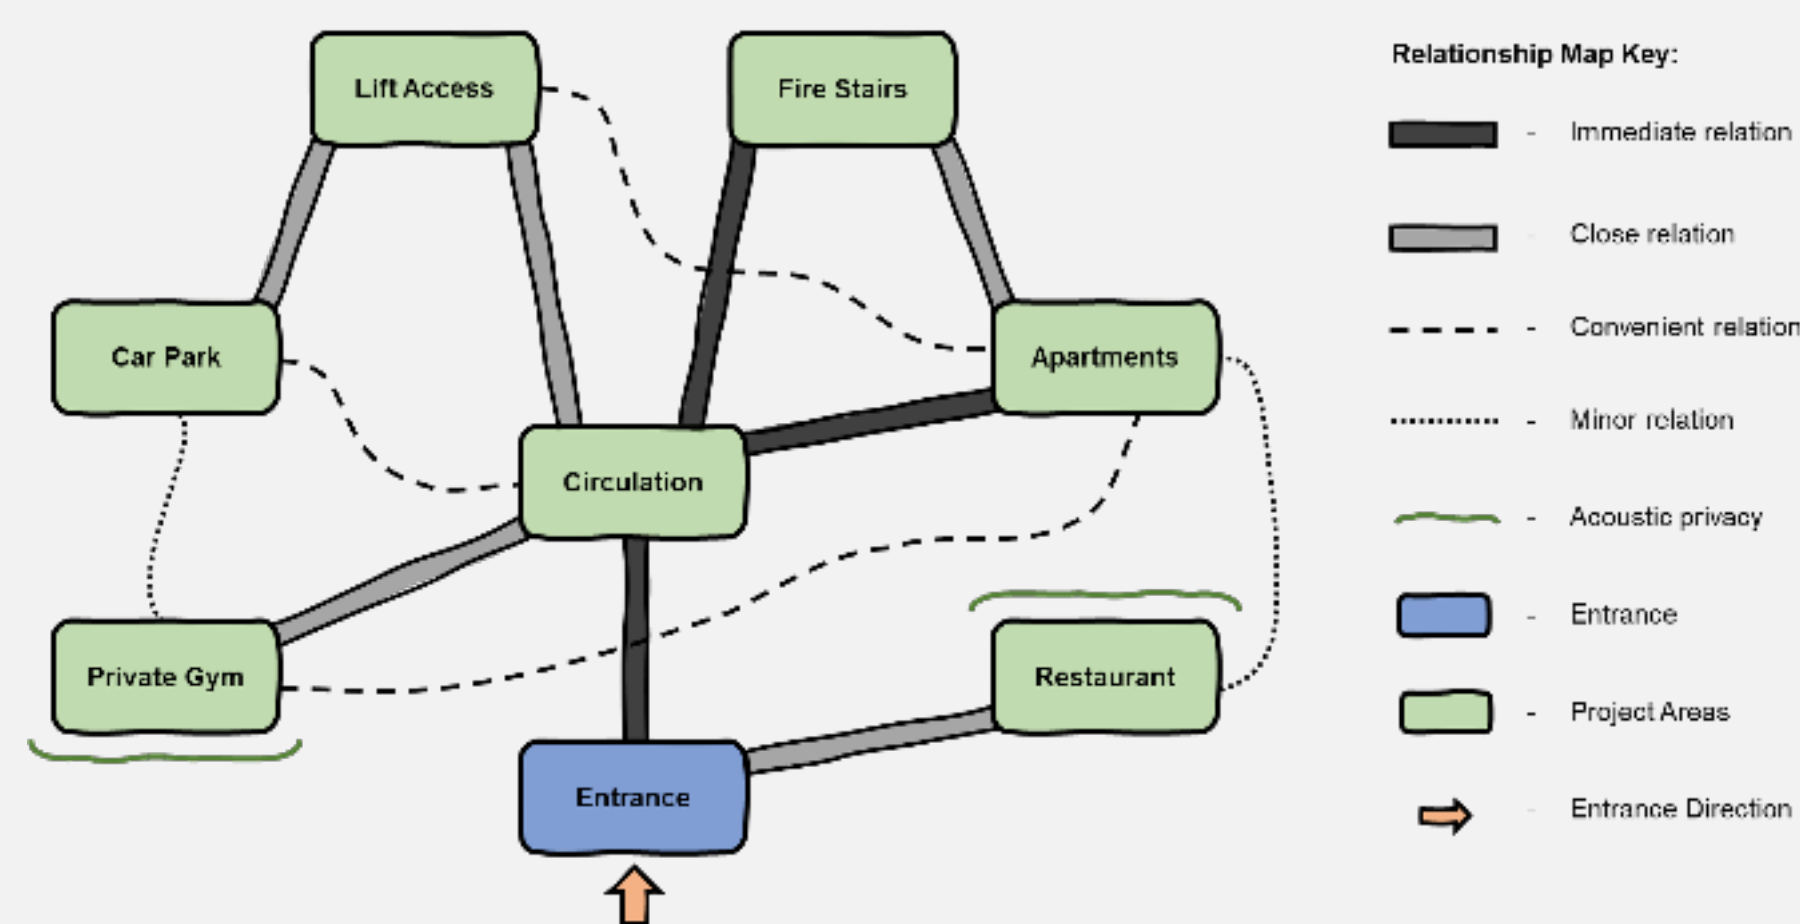


Building Apartments Mind Map:

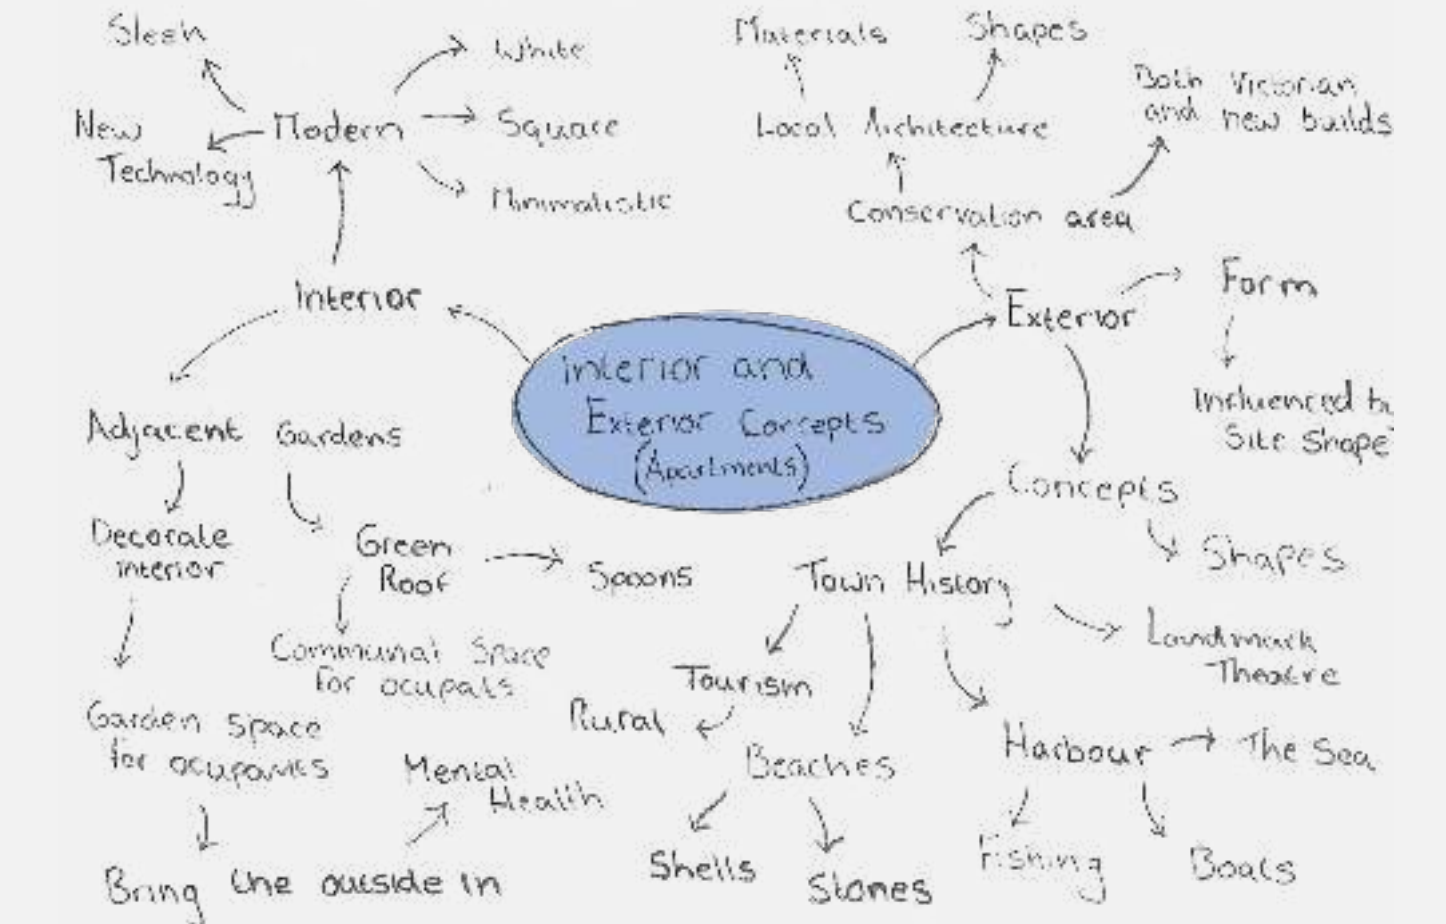





# Runnymede Apartments

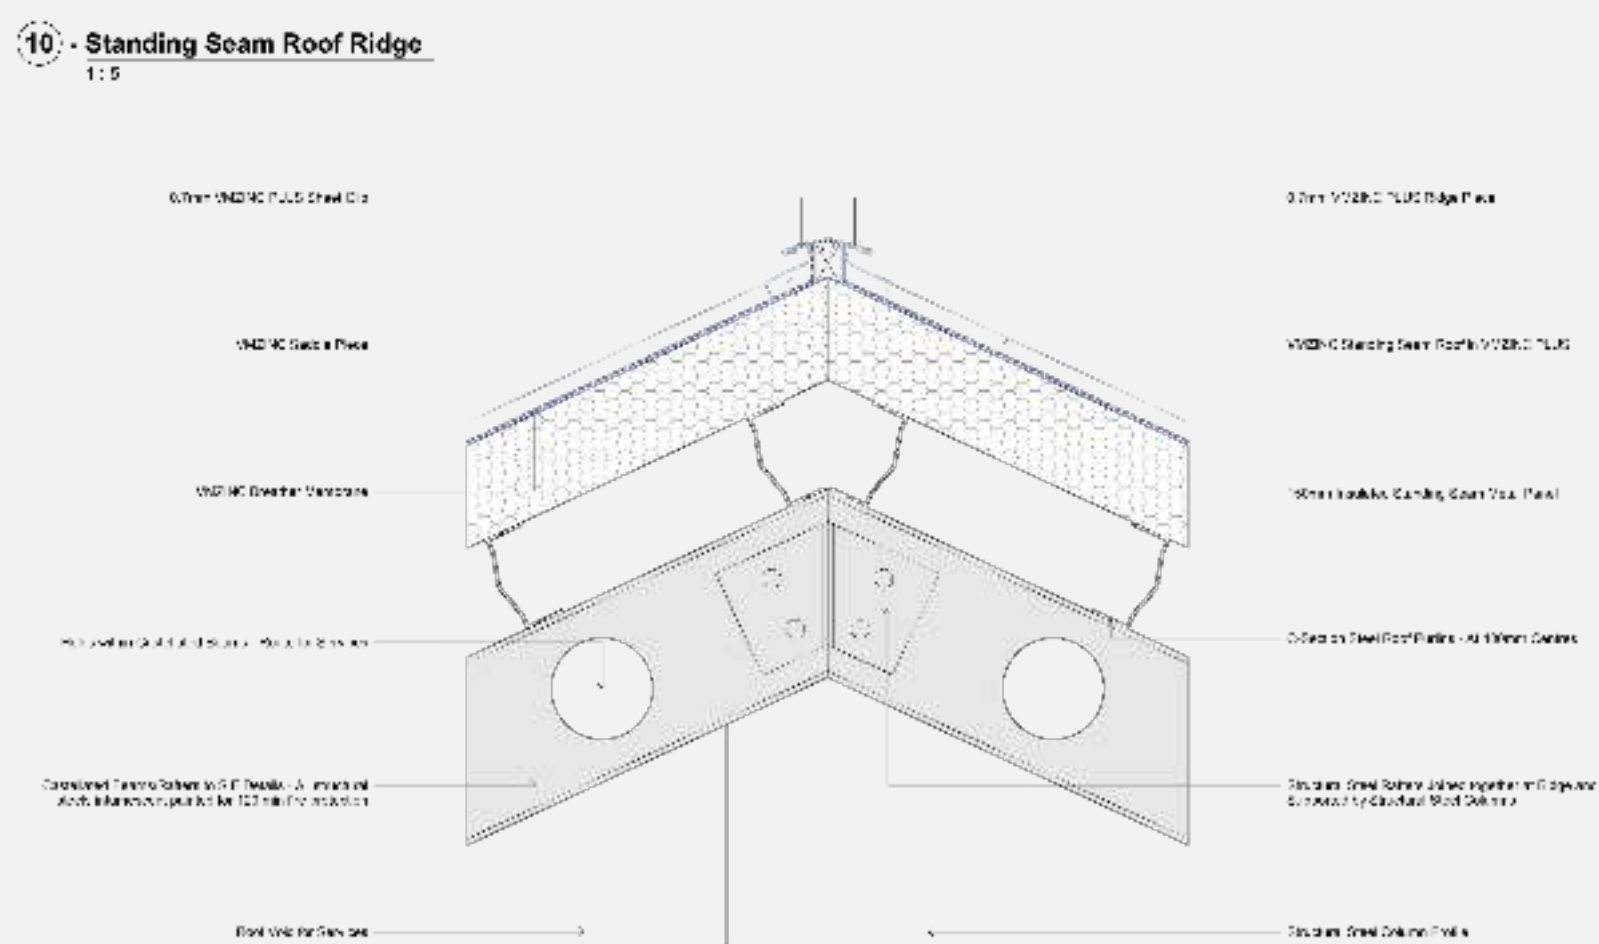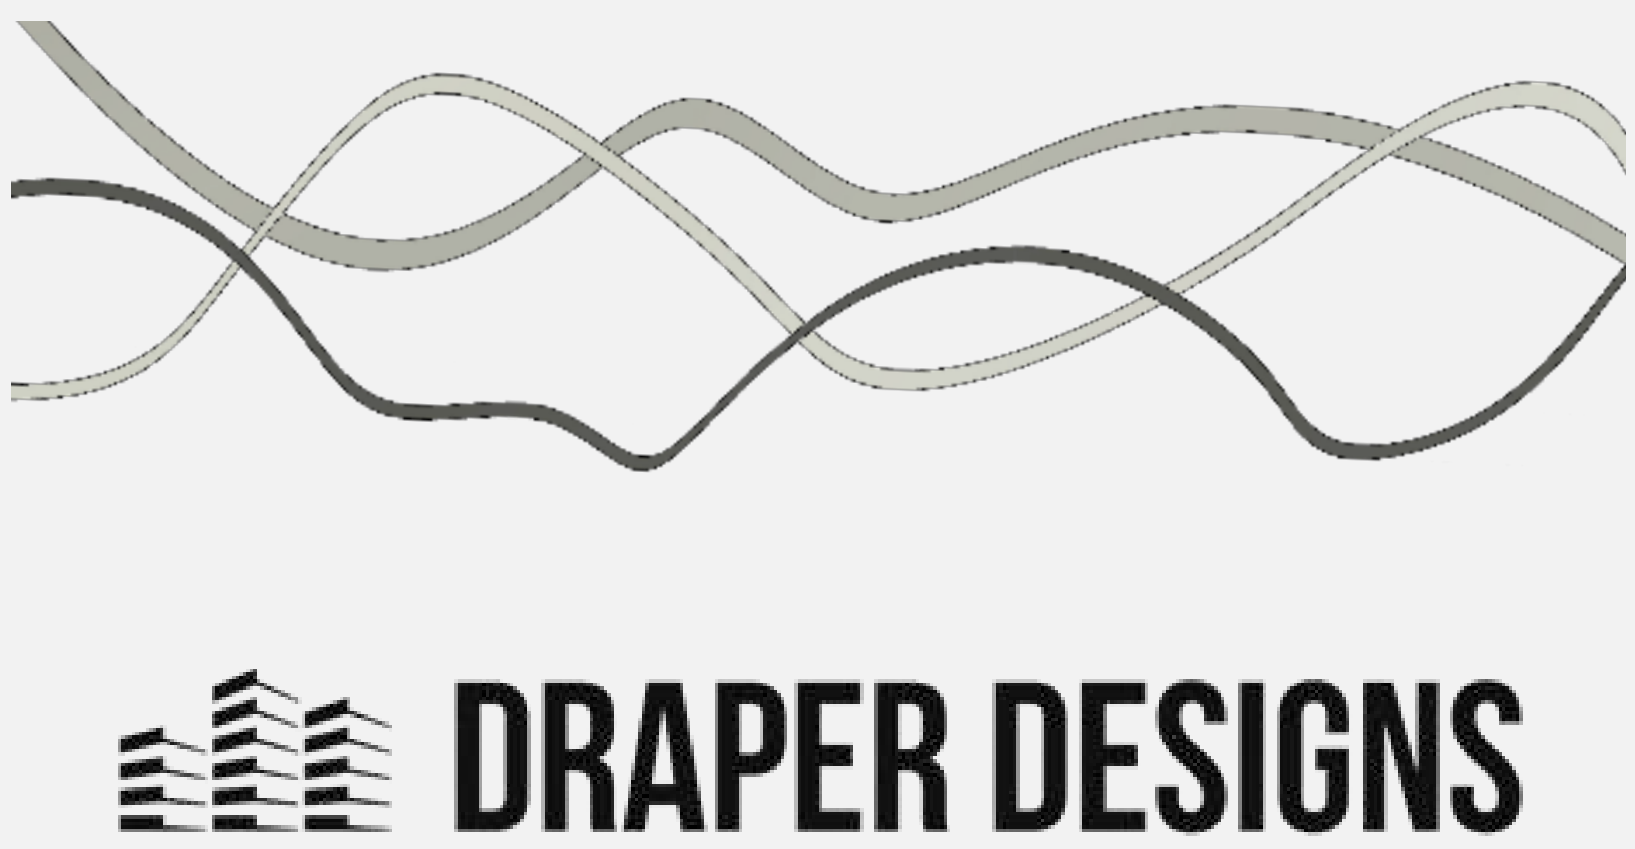


03 - Curtain Wall Door Head to First Floor Detail

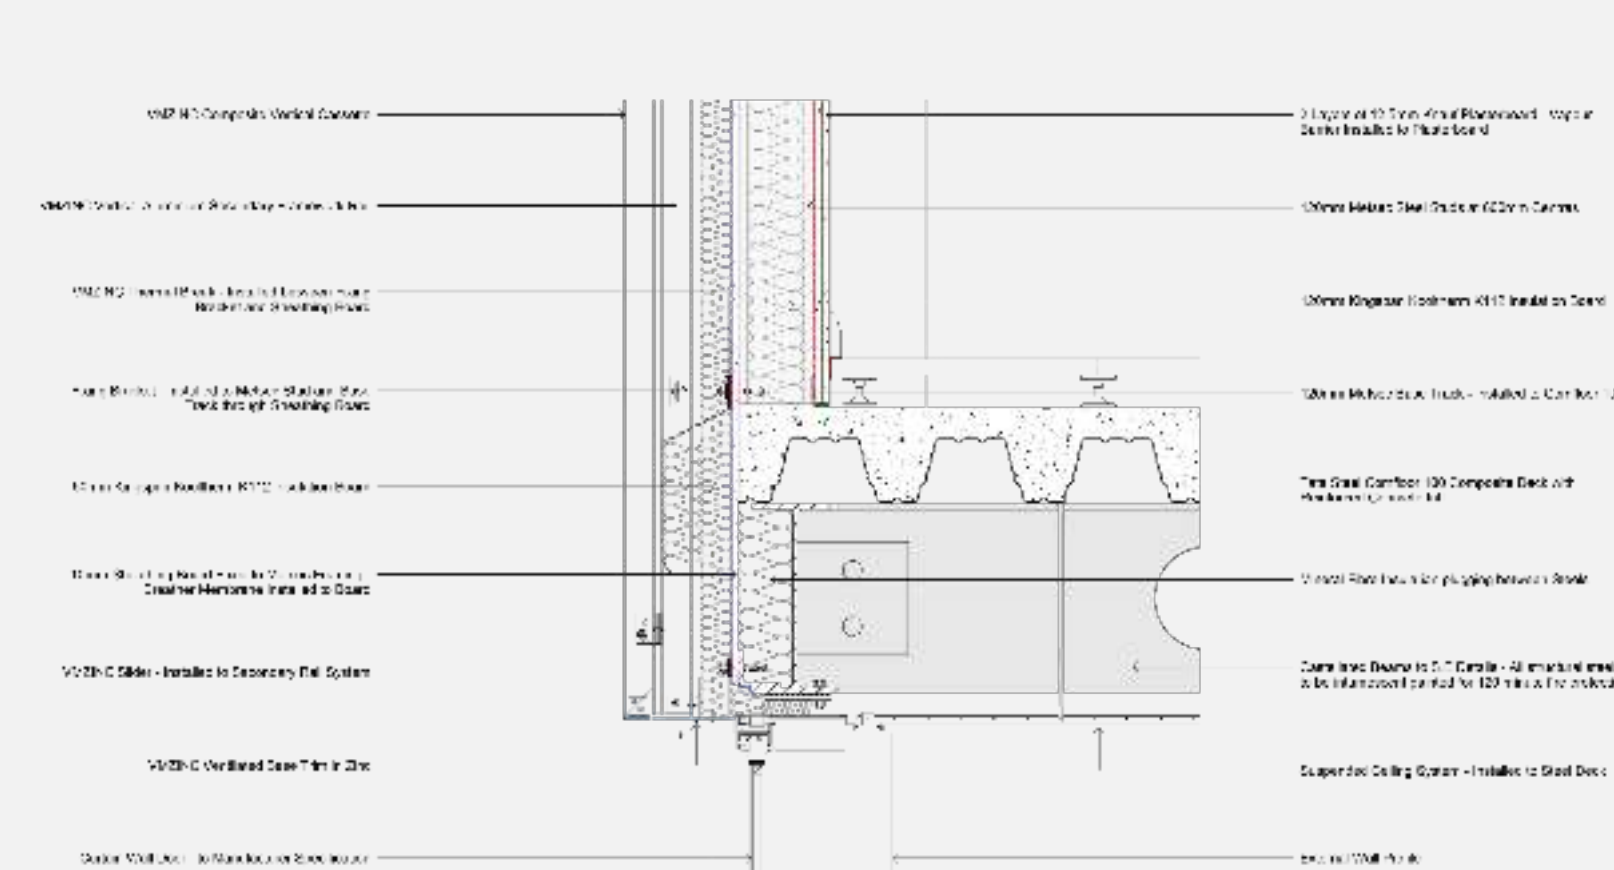


06 - Fire Escape Staircase Internal Wall

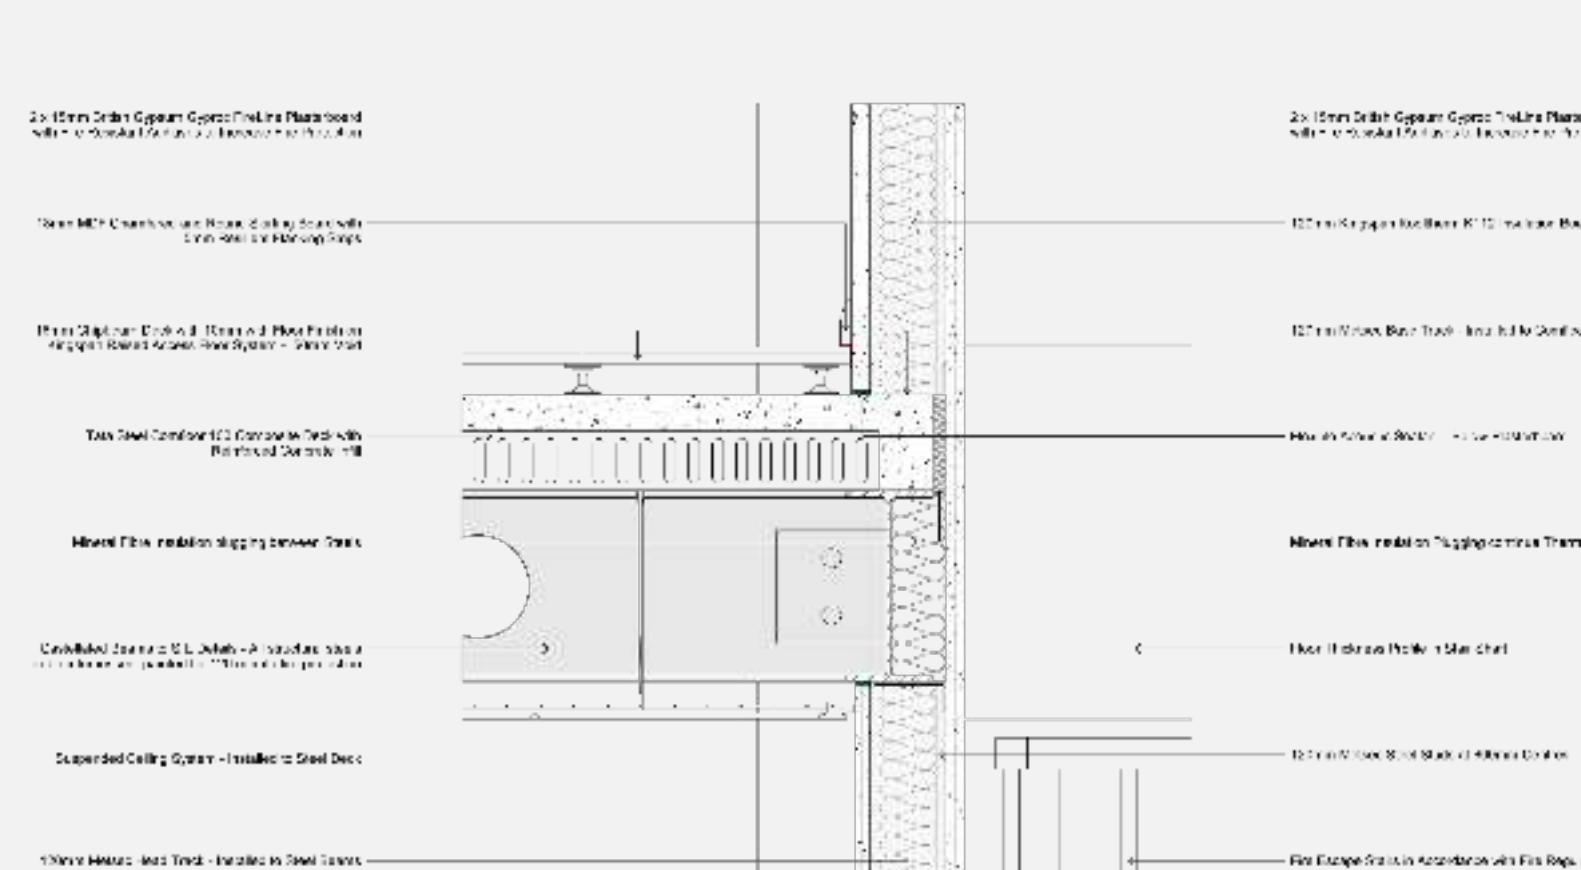


09 - Standing Seam Roof Eaves and Boxed Gutter

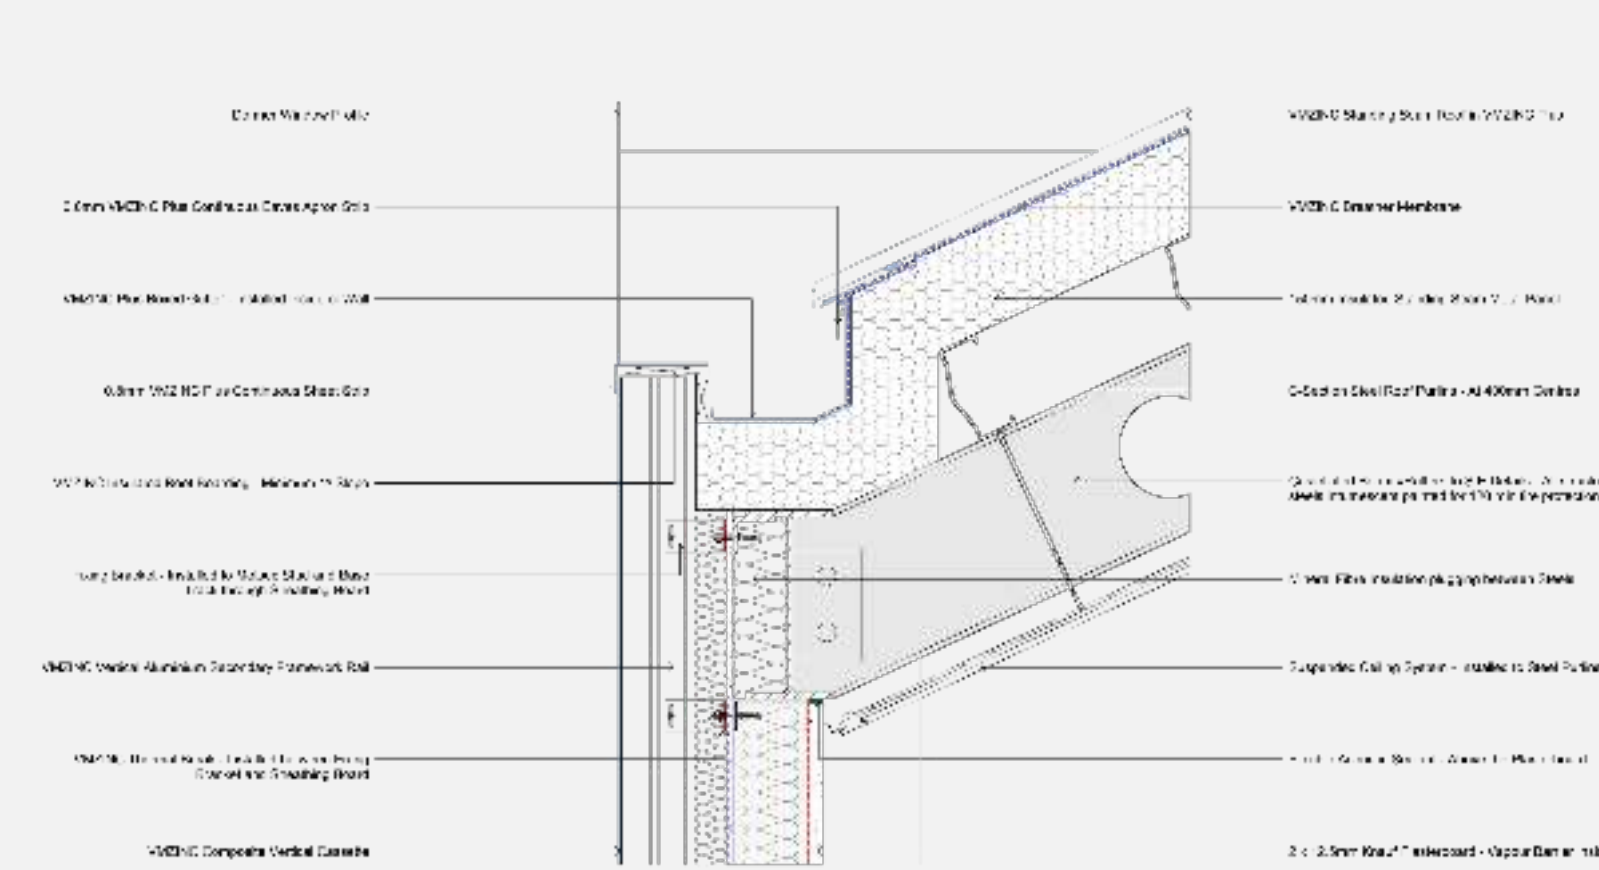


02 - SFS / Curtain Wall Door to Ground Floor

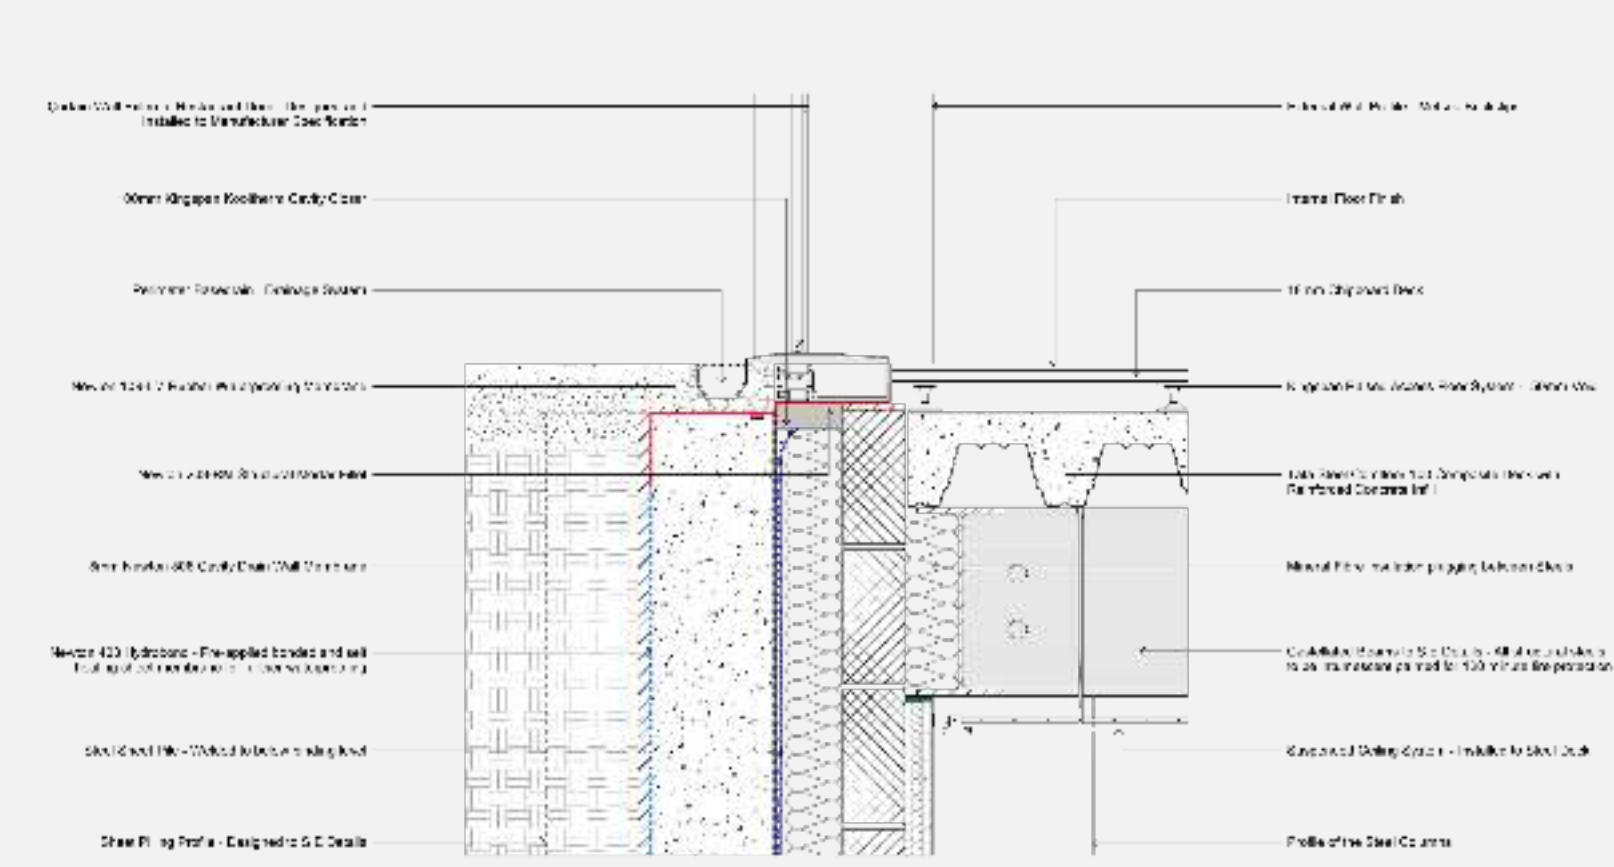


05 - Internal Wall Junction between Rooms

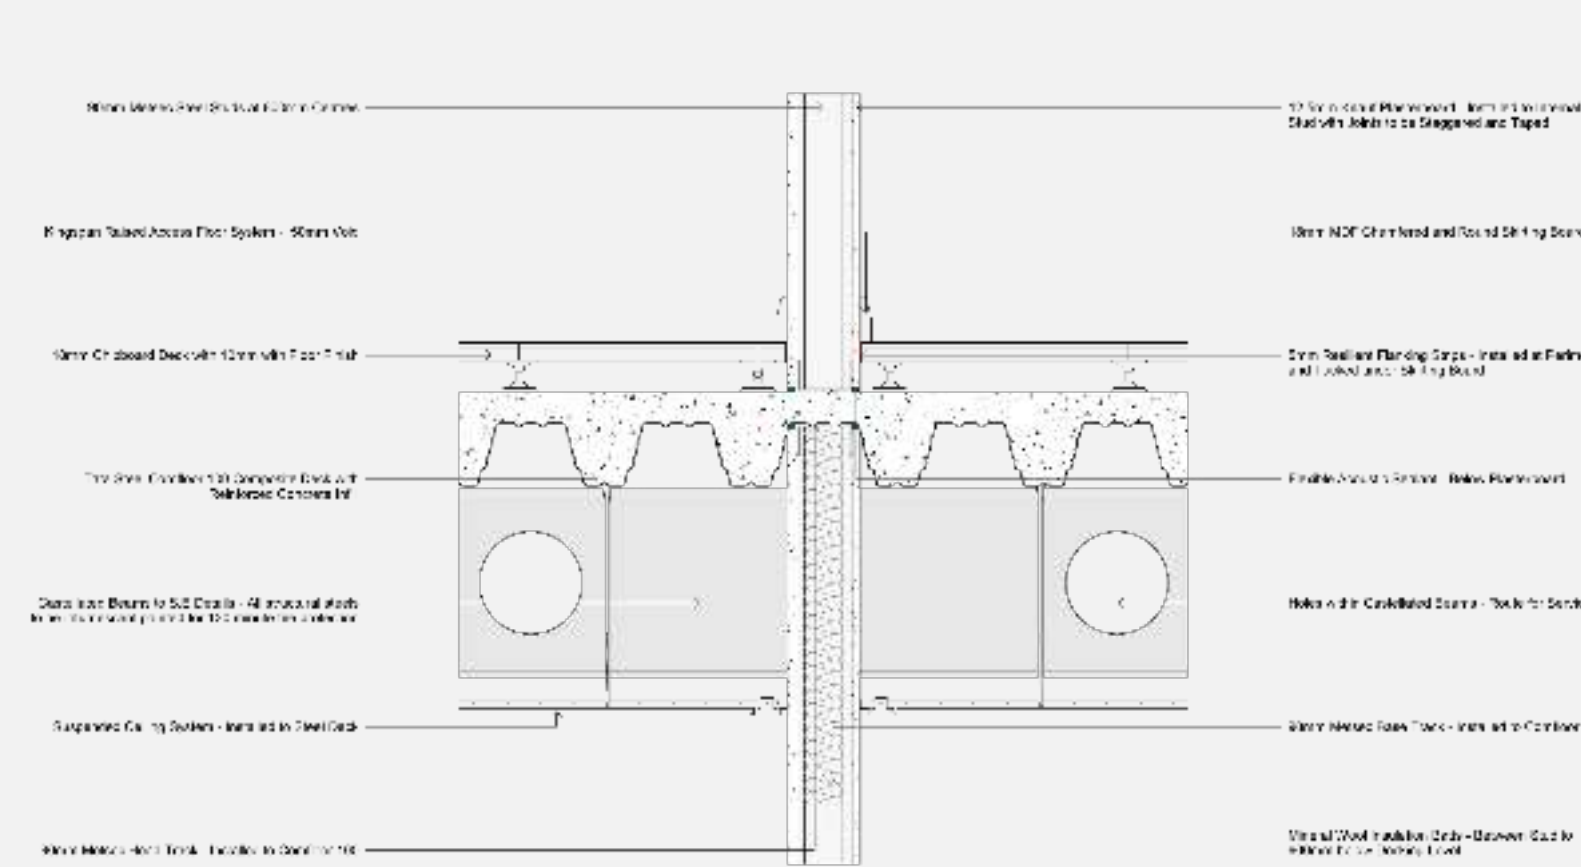


08 - External Walls and First Floor Junction

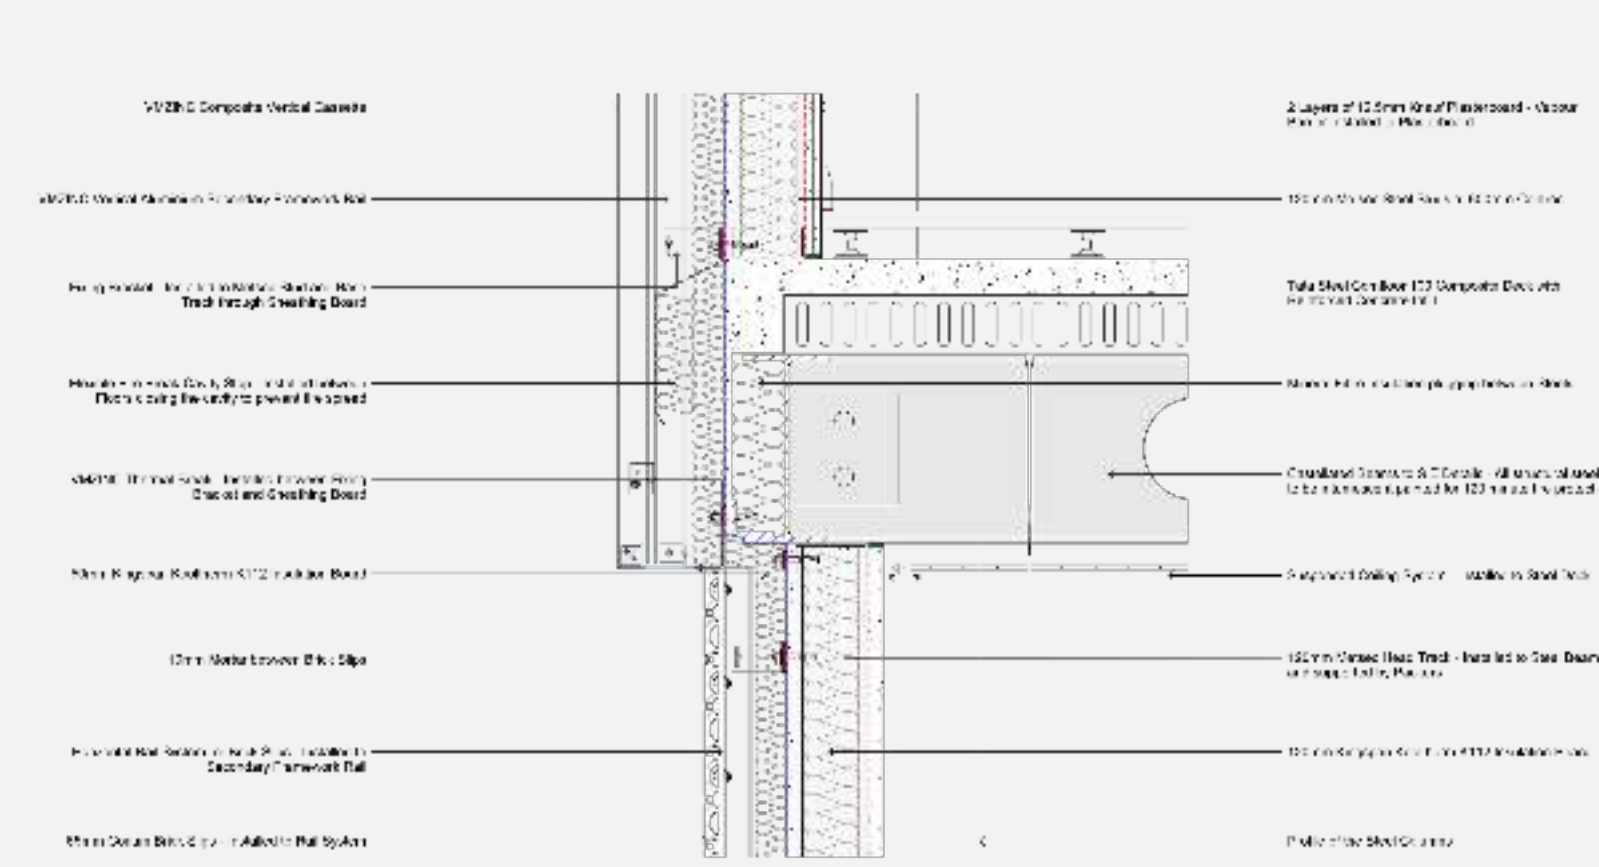


01 - Basement Retaining Wall / Grade 3 Waterproofing Arrangement

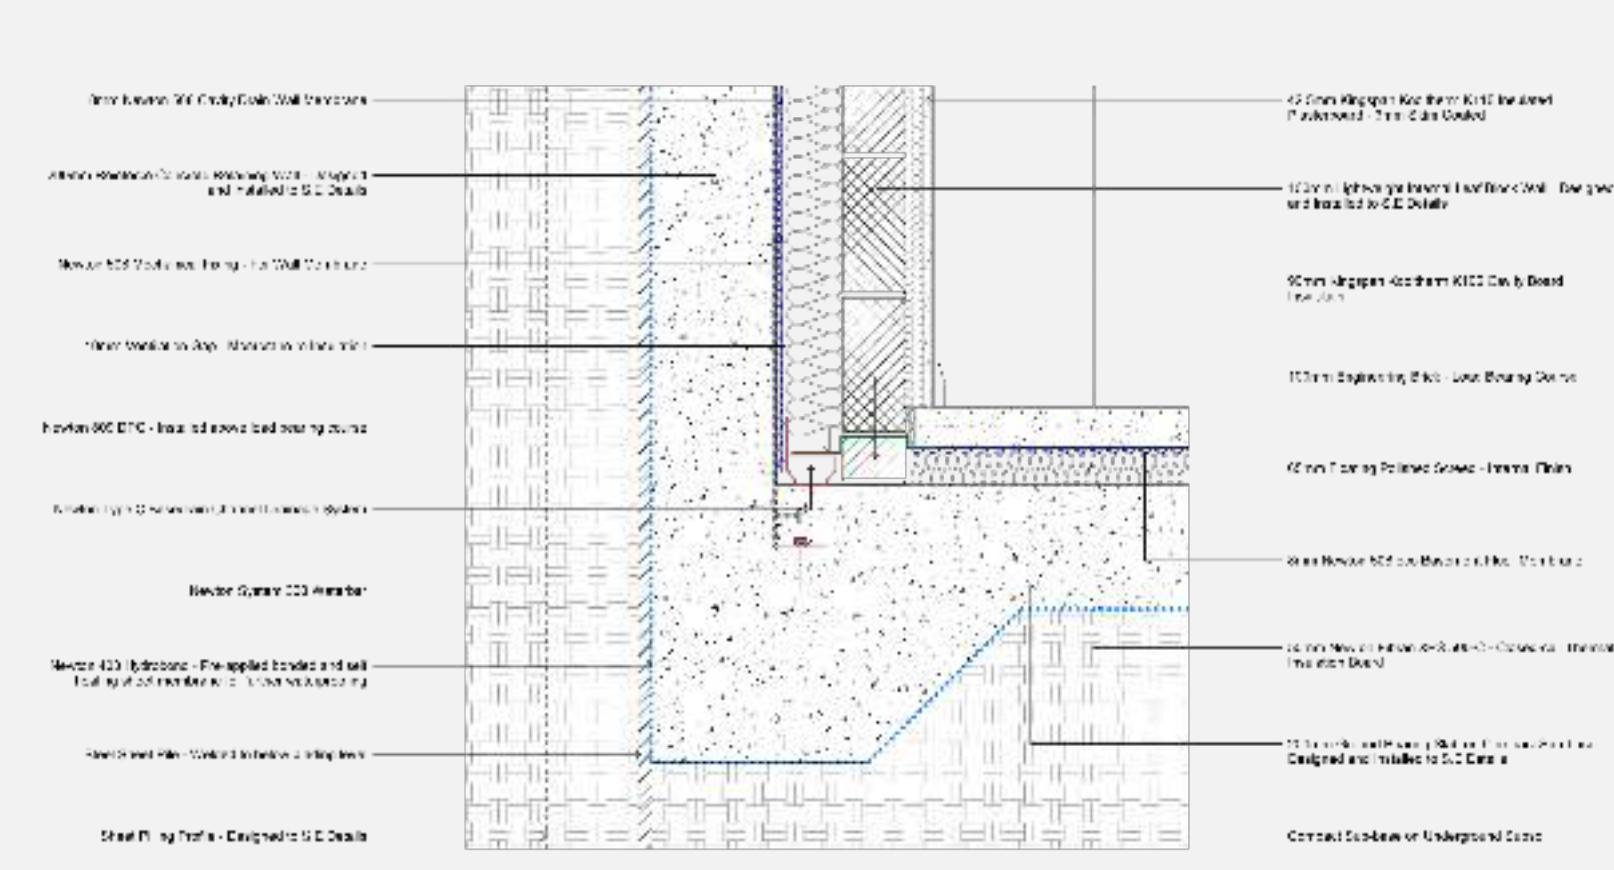


04 - Window Sill and Head Details within Composite Panels

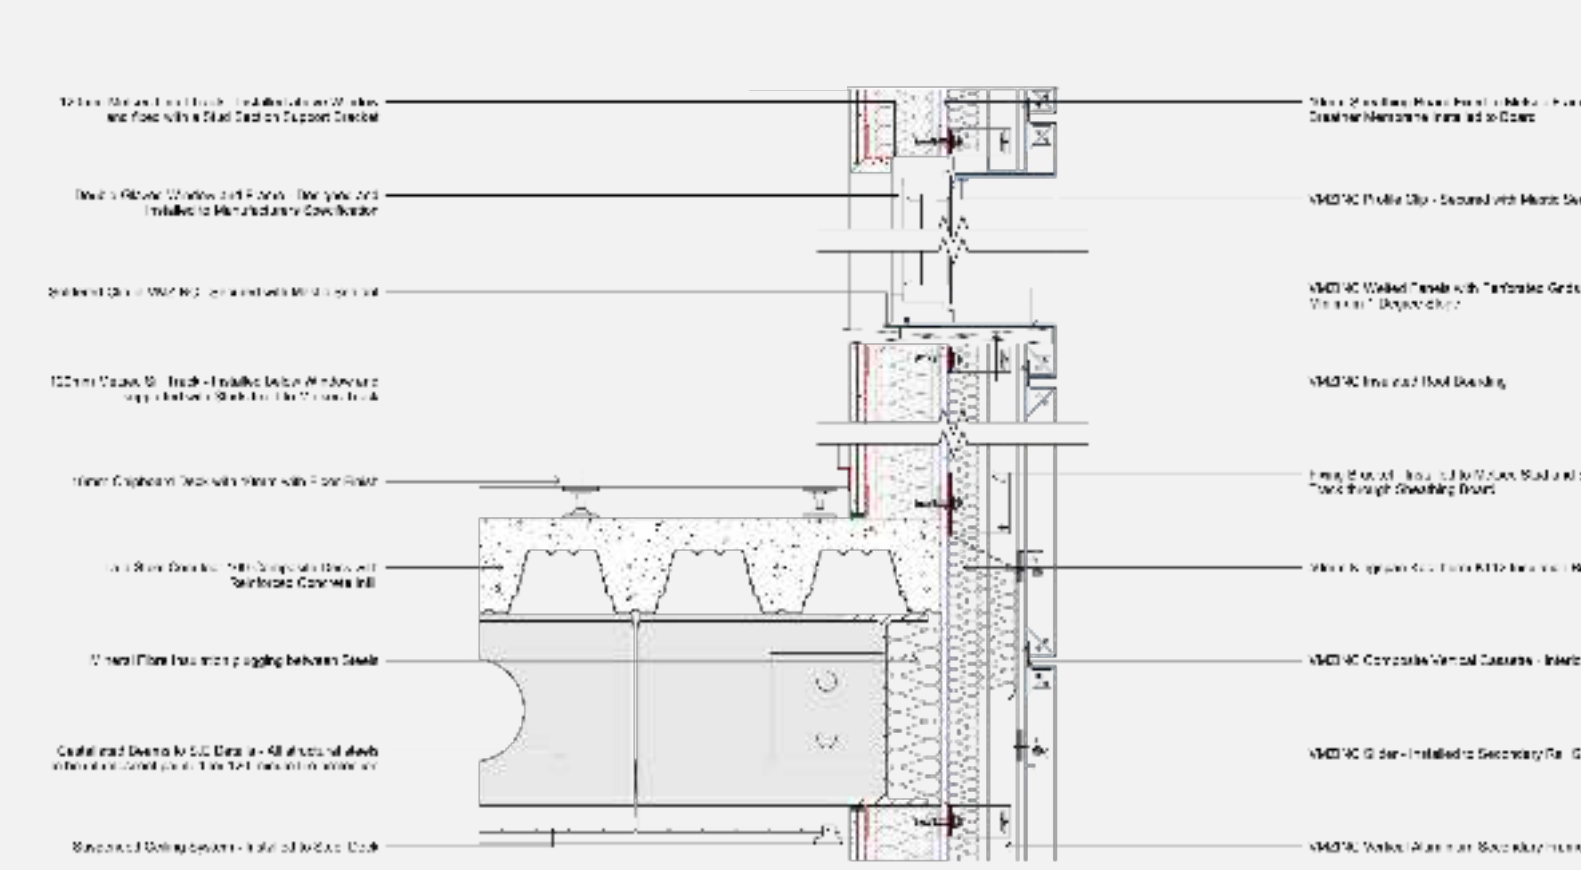

07 - Basement Floor Detail / Metsec Steel Framing

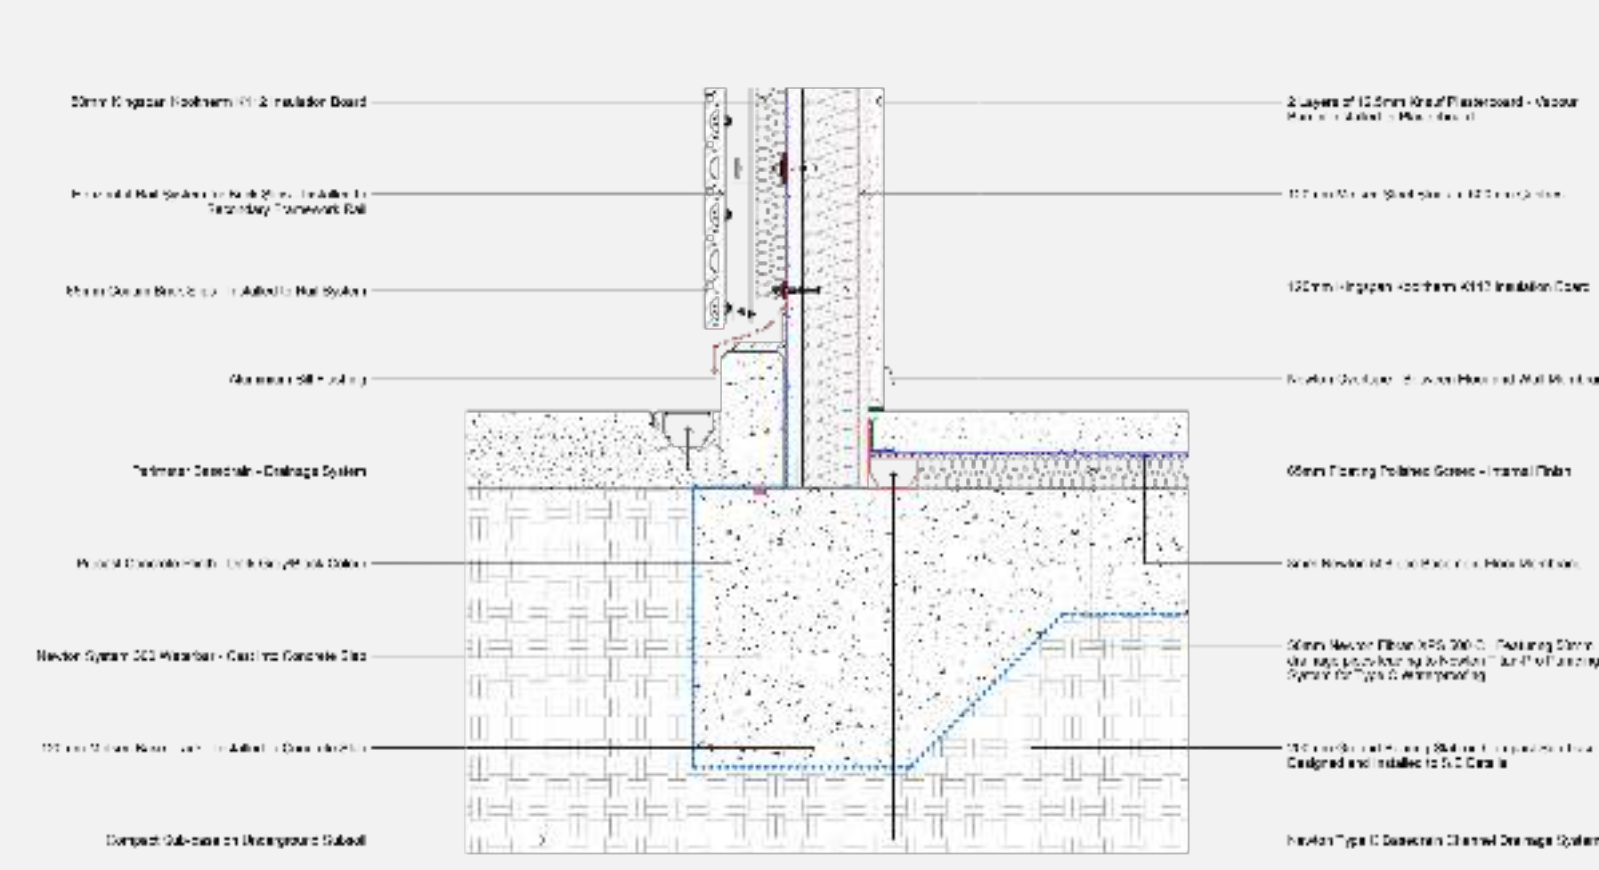


Building Section 1:

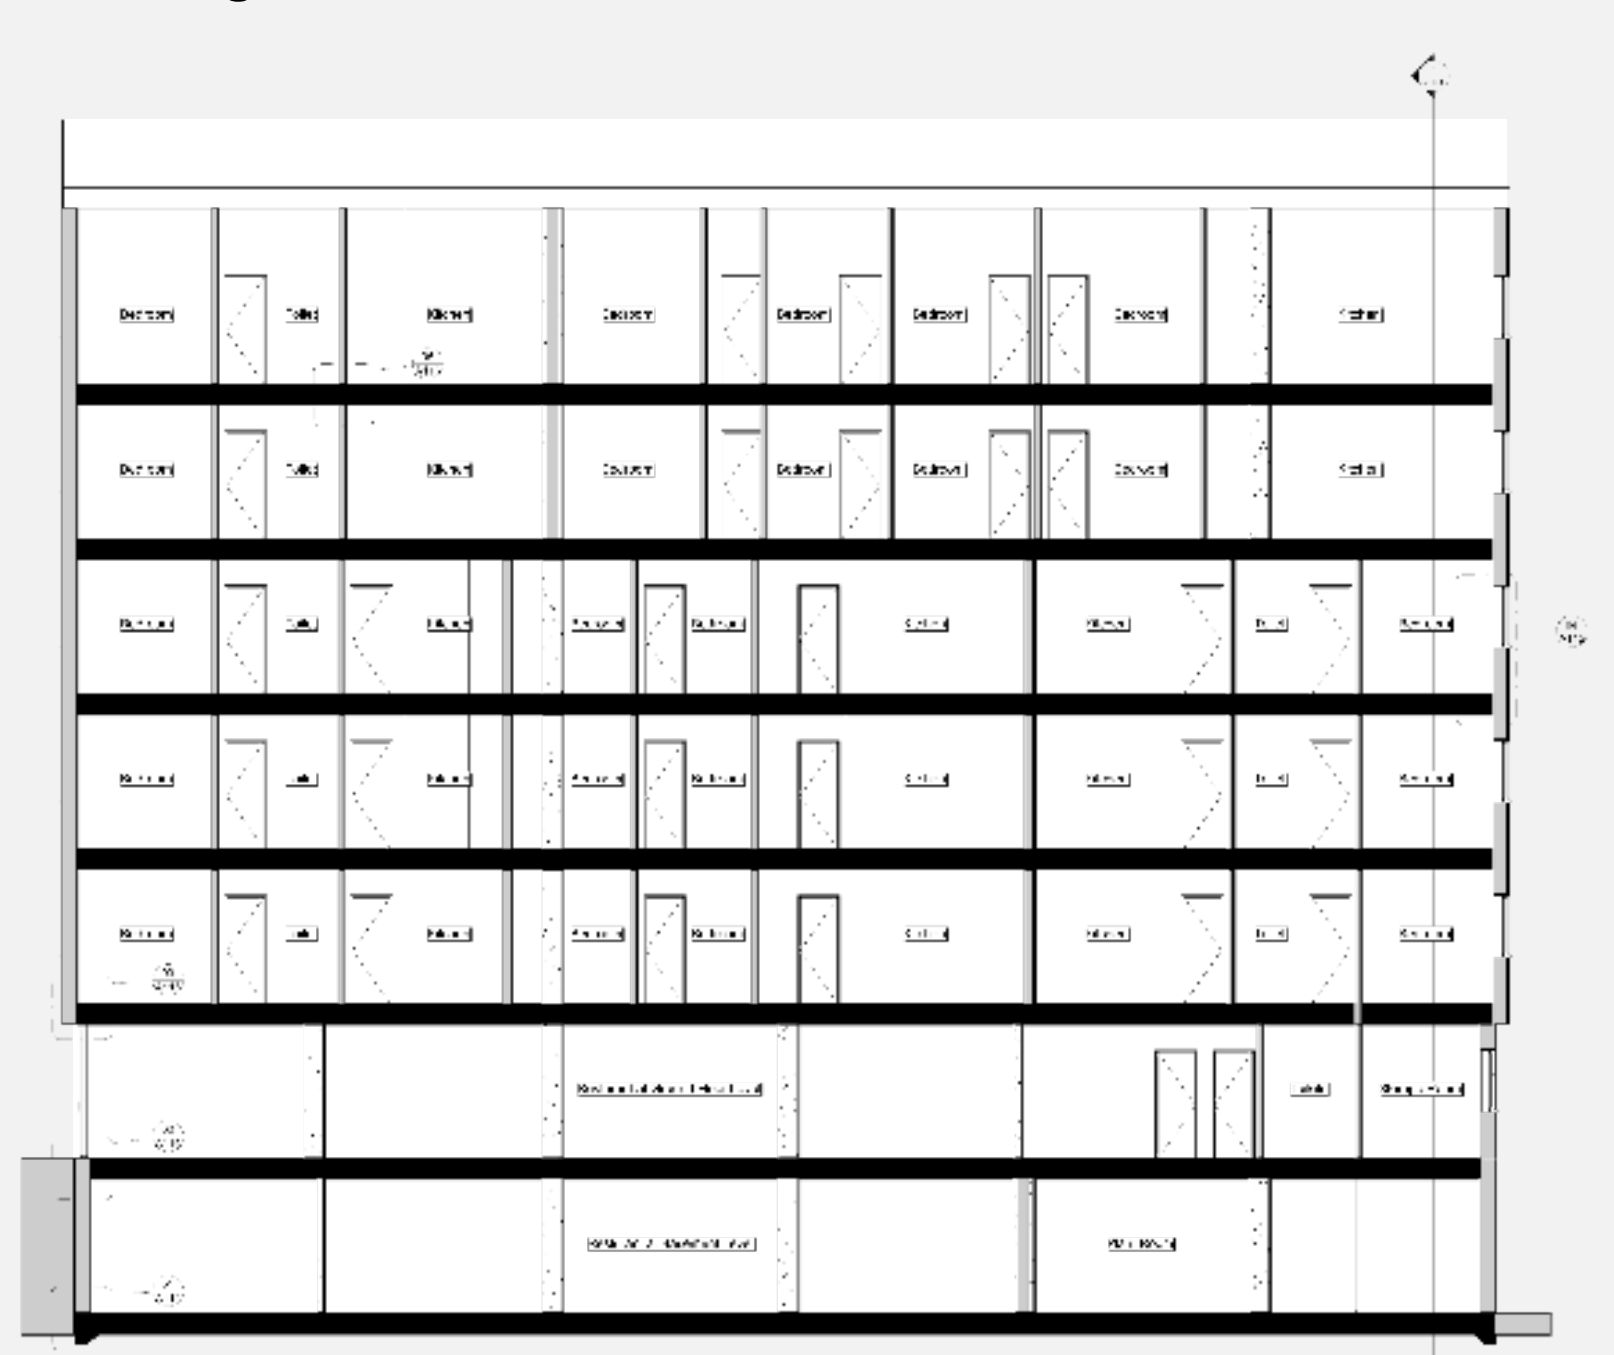

Building Section 2:



Building Structural Plan:

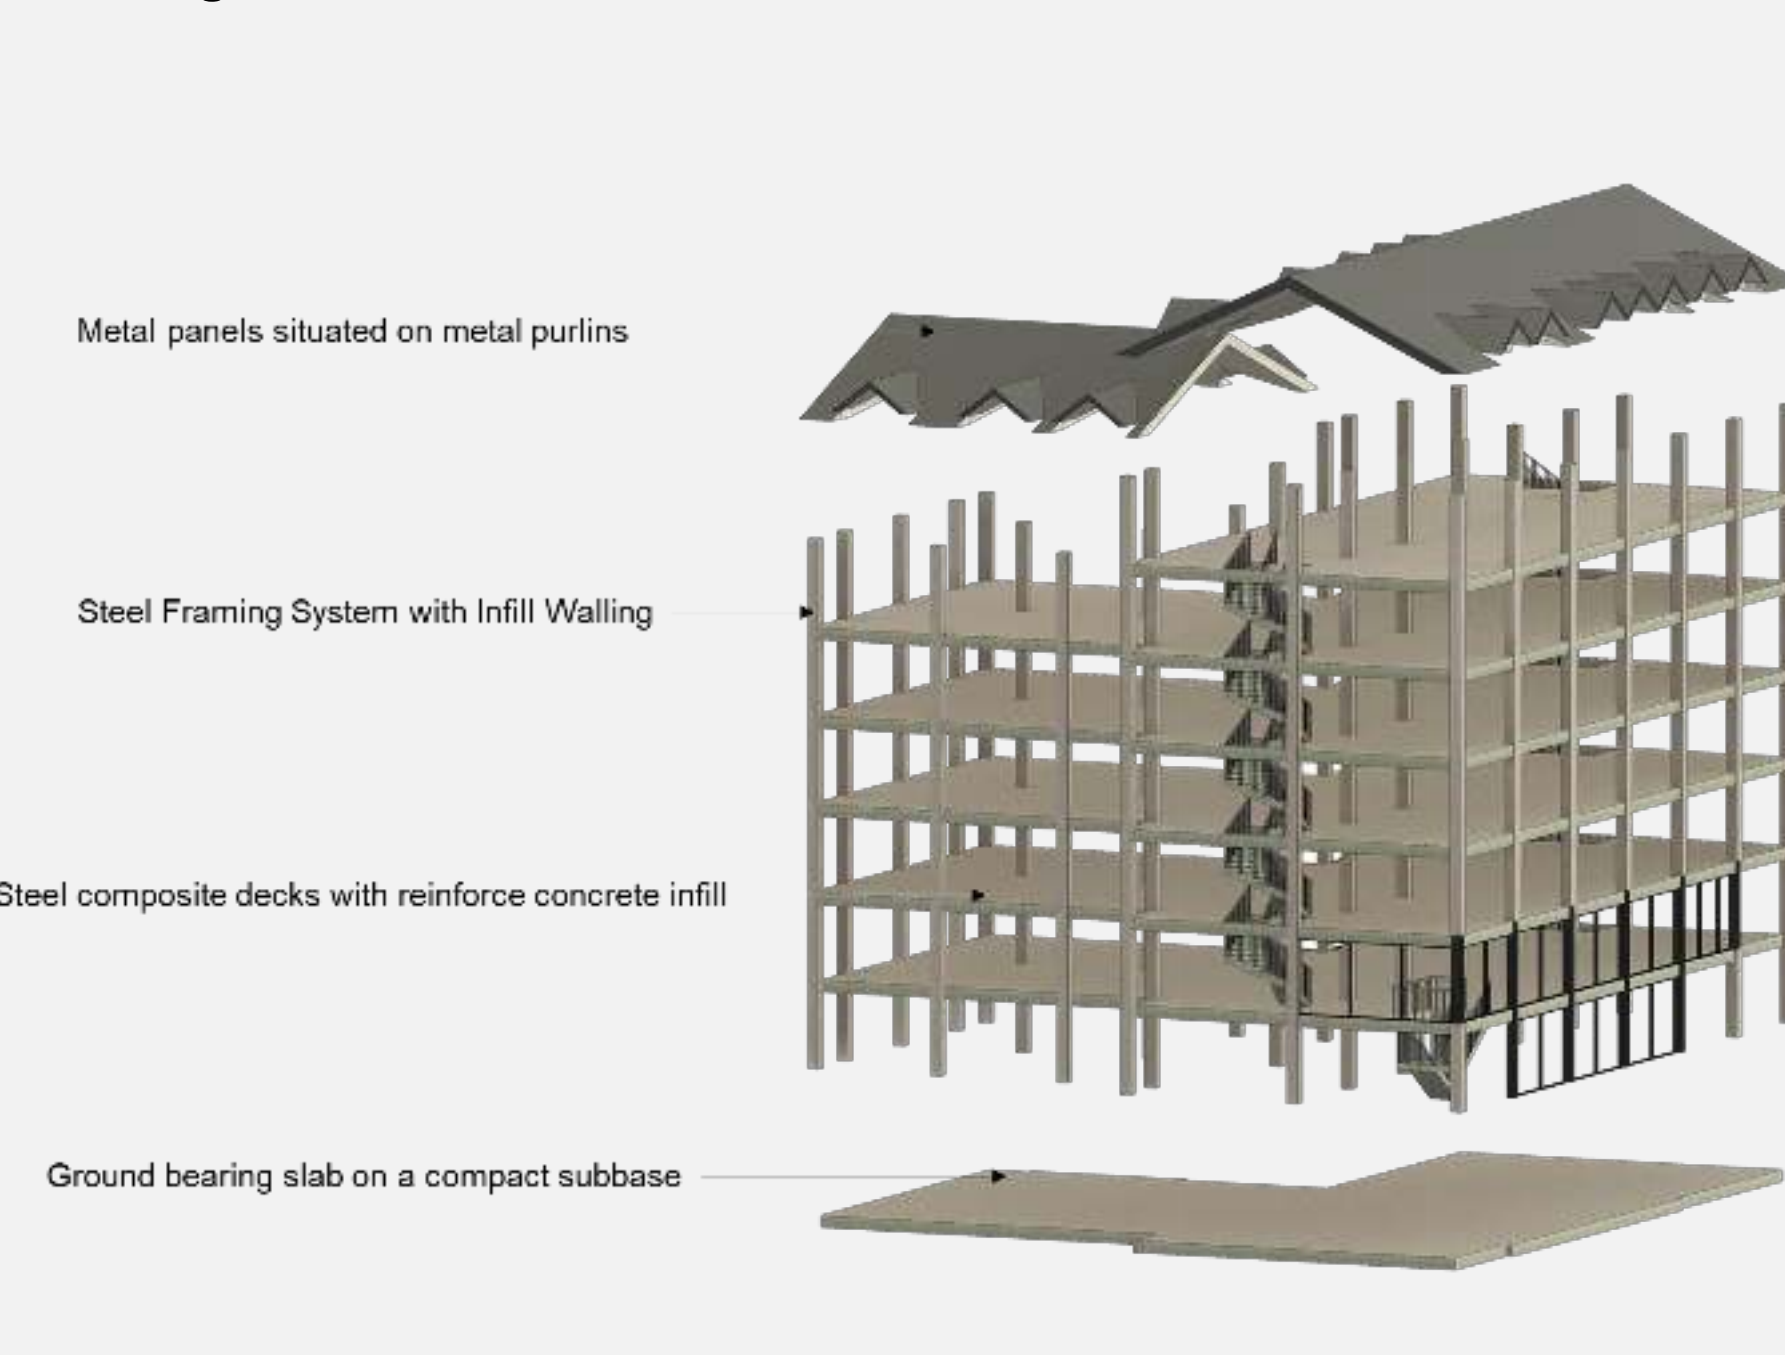

Basement Floor Plan



Level 0 Floor Plan



Level 1, 2 & 3 Floor Plan




Level 4 Floor Plan



Level 5 Floor Plan



Roof Plan

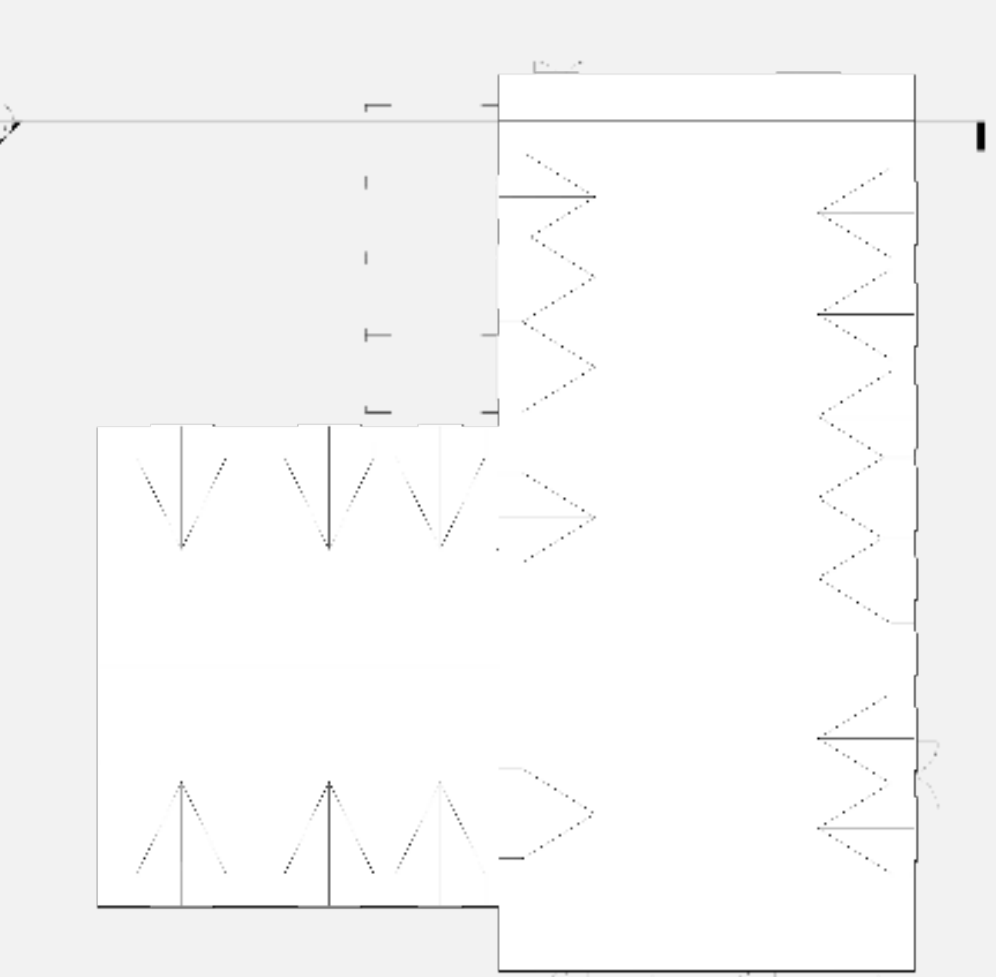

Ground Floor - Fire Plan



Typical Upper Floor - Fire Plan

