


Old Town Retirement

Standard Room Layouts, Floor Plans, Details & Sections

 

Old Town Retirement

Site Plan, Elevations, Renders & Finishes




Final Year Project – OLD TOWN RETIREMENT VILLAGE

Module Code: ARC 605
Module Leader: Dr Monkiz Khasreen
Assessment Title: Portfolio
Student / Author: Chris Naish




Apartment Concept

Bed 1 Apartment – this is a generic one bedroom with an area of 55m² or more, the room includes a full disabled shower room, wheelchair park area, bedroom, kitchen and living room. All rooms have a double-glazed door to the outside and rooms above the ground floor have Juliet balconies.

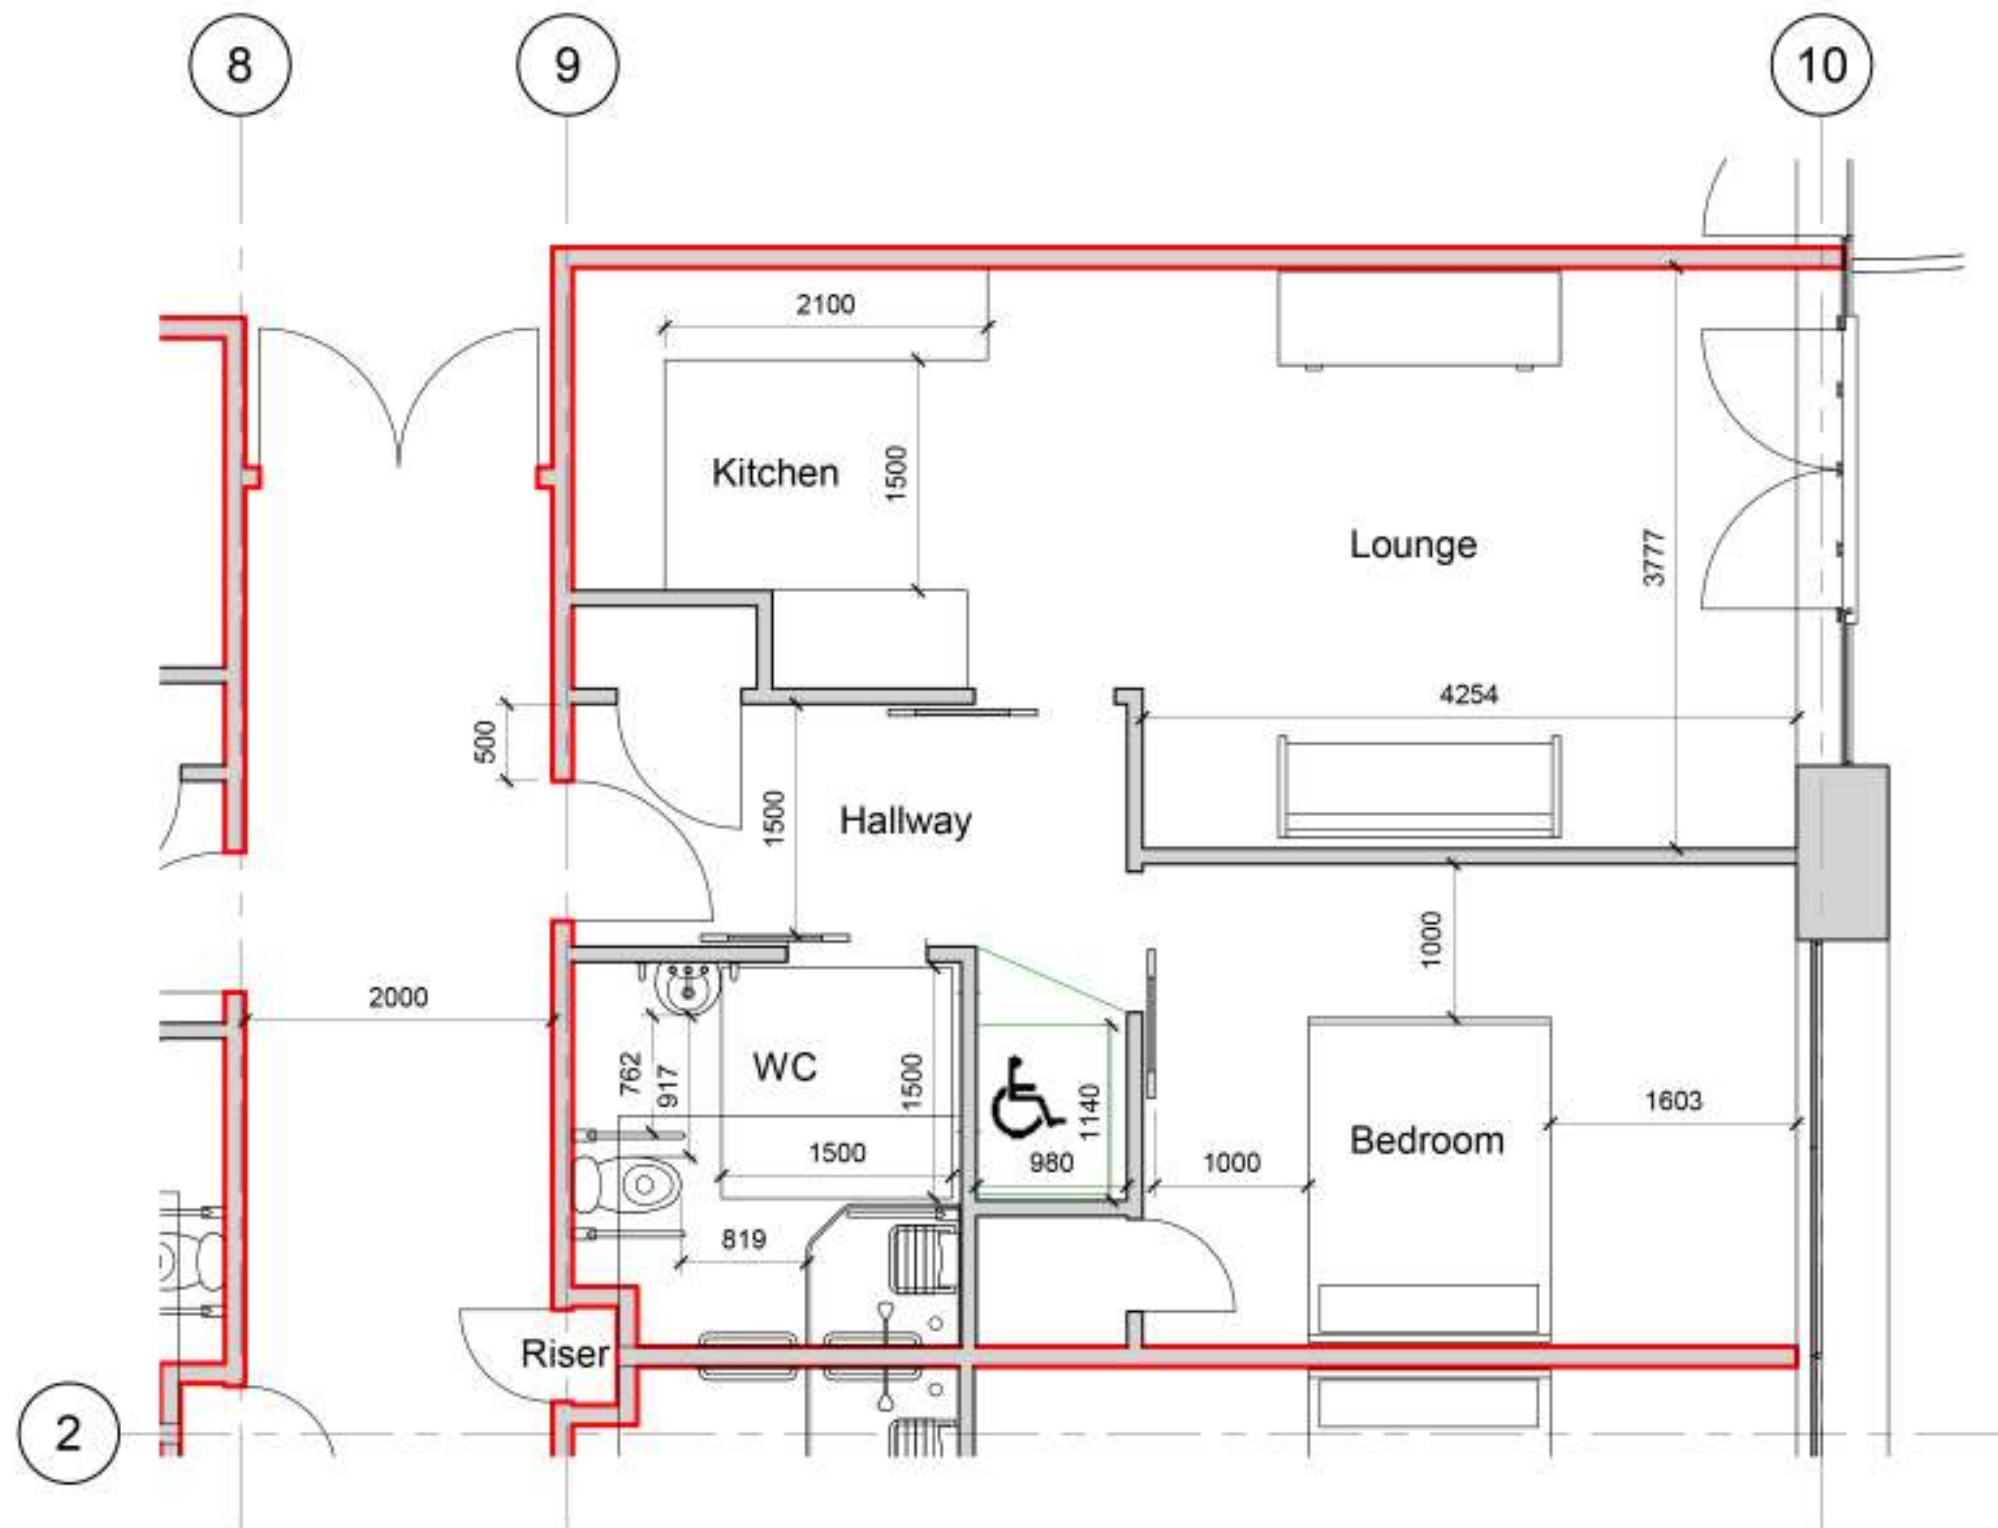

Apartment Concept

Bed 2 Apartment – Similar to the one bedroom unit; this is a generic two bedroom with a minimum area of 75m²; the room is equipped with the same facilities as the one bed apartment but with an extra single or double bedroom.

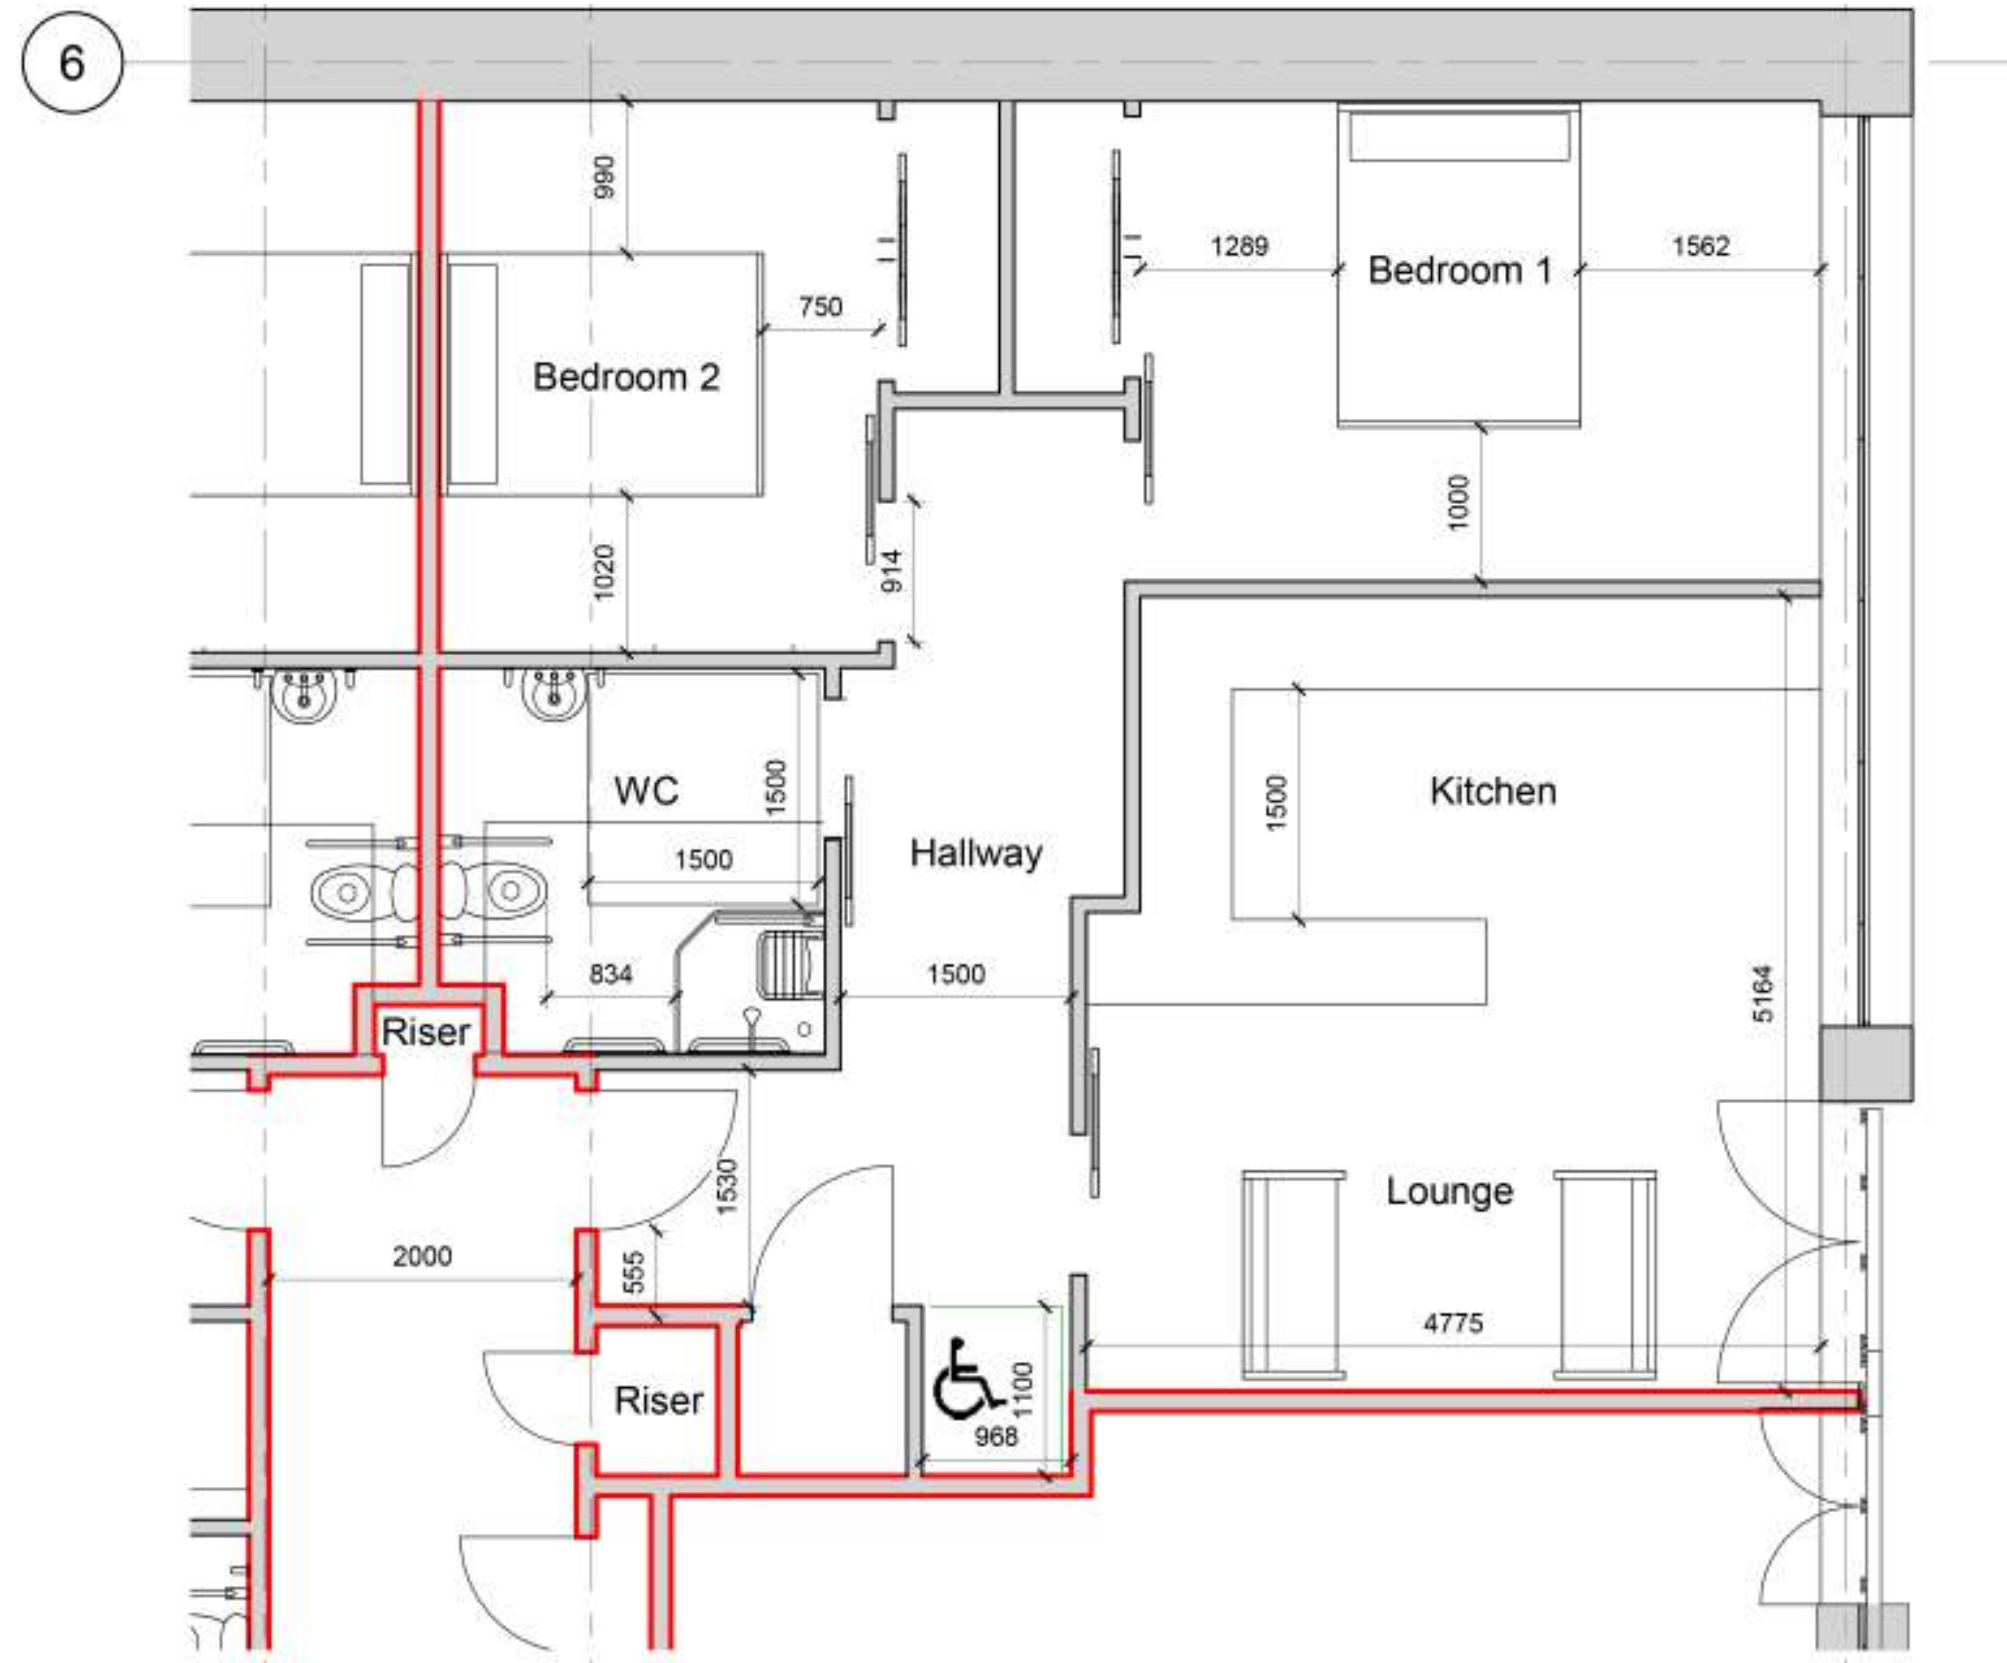


Apartment Concept

Internal Finishes and Materials



Architectural Layouts

Basement

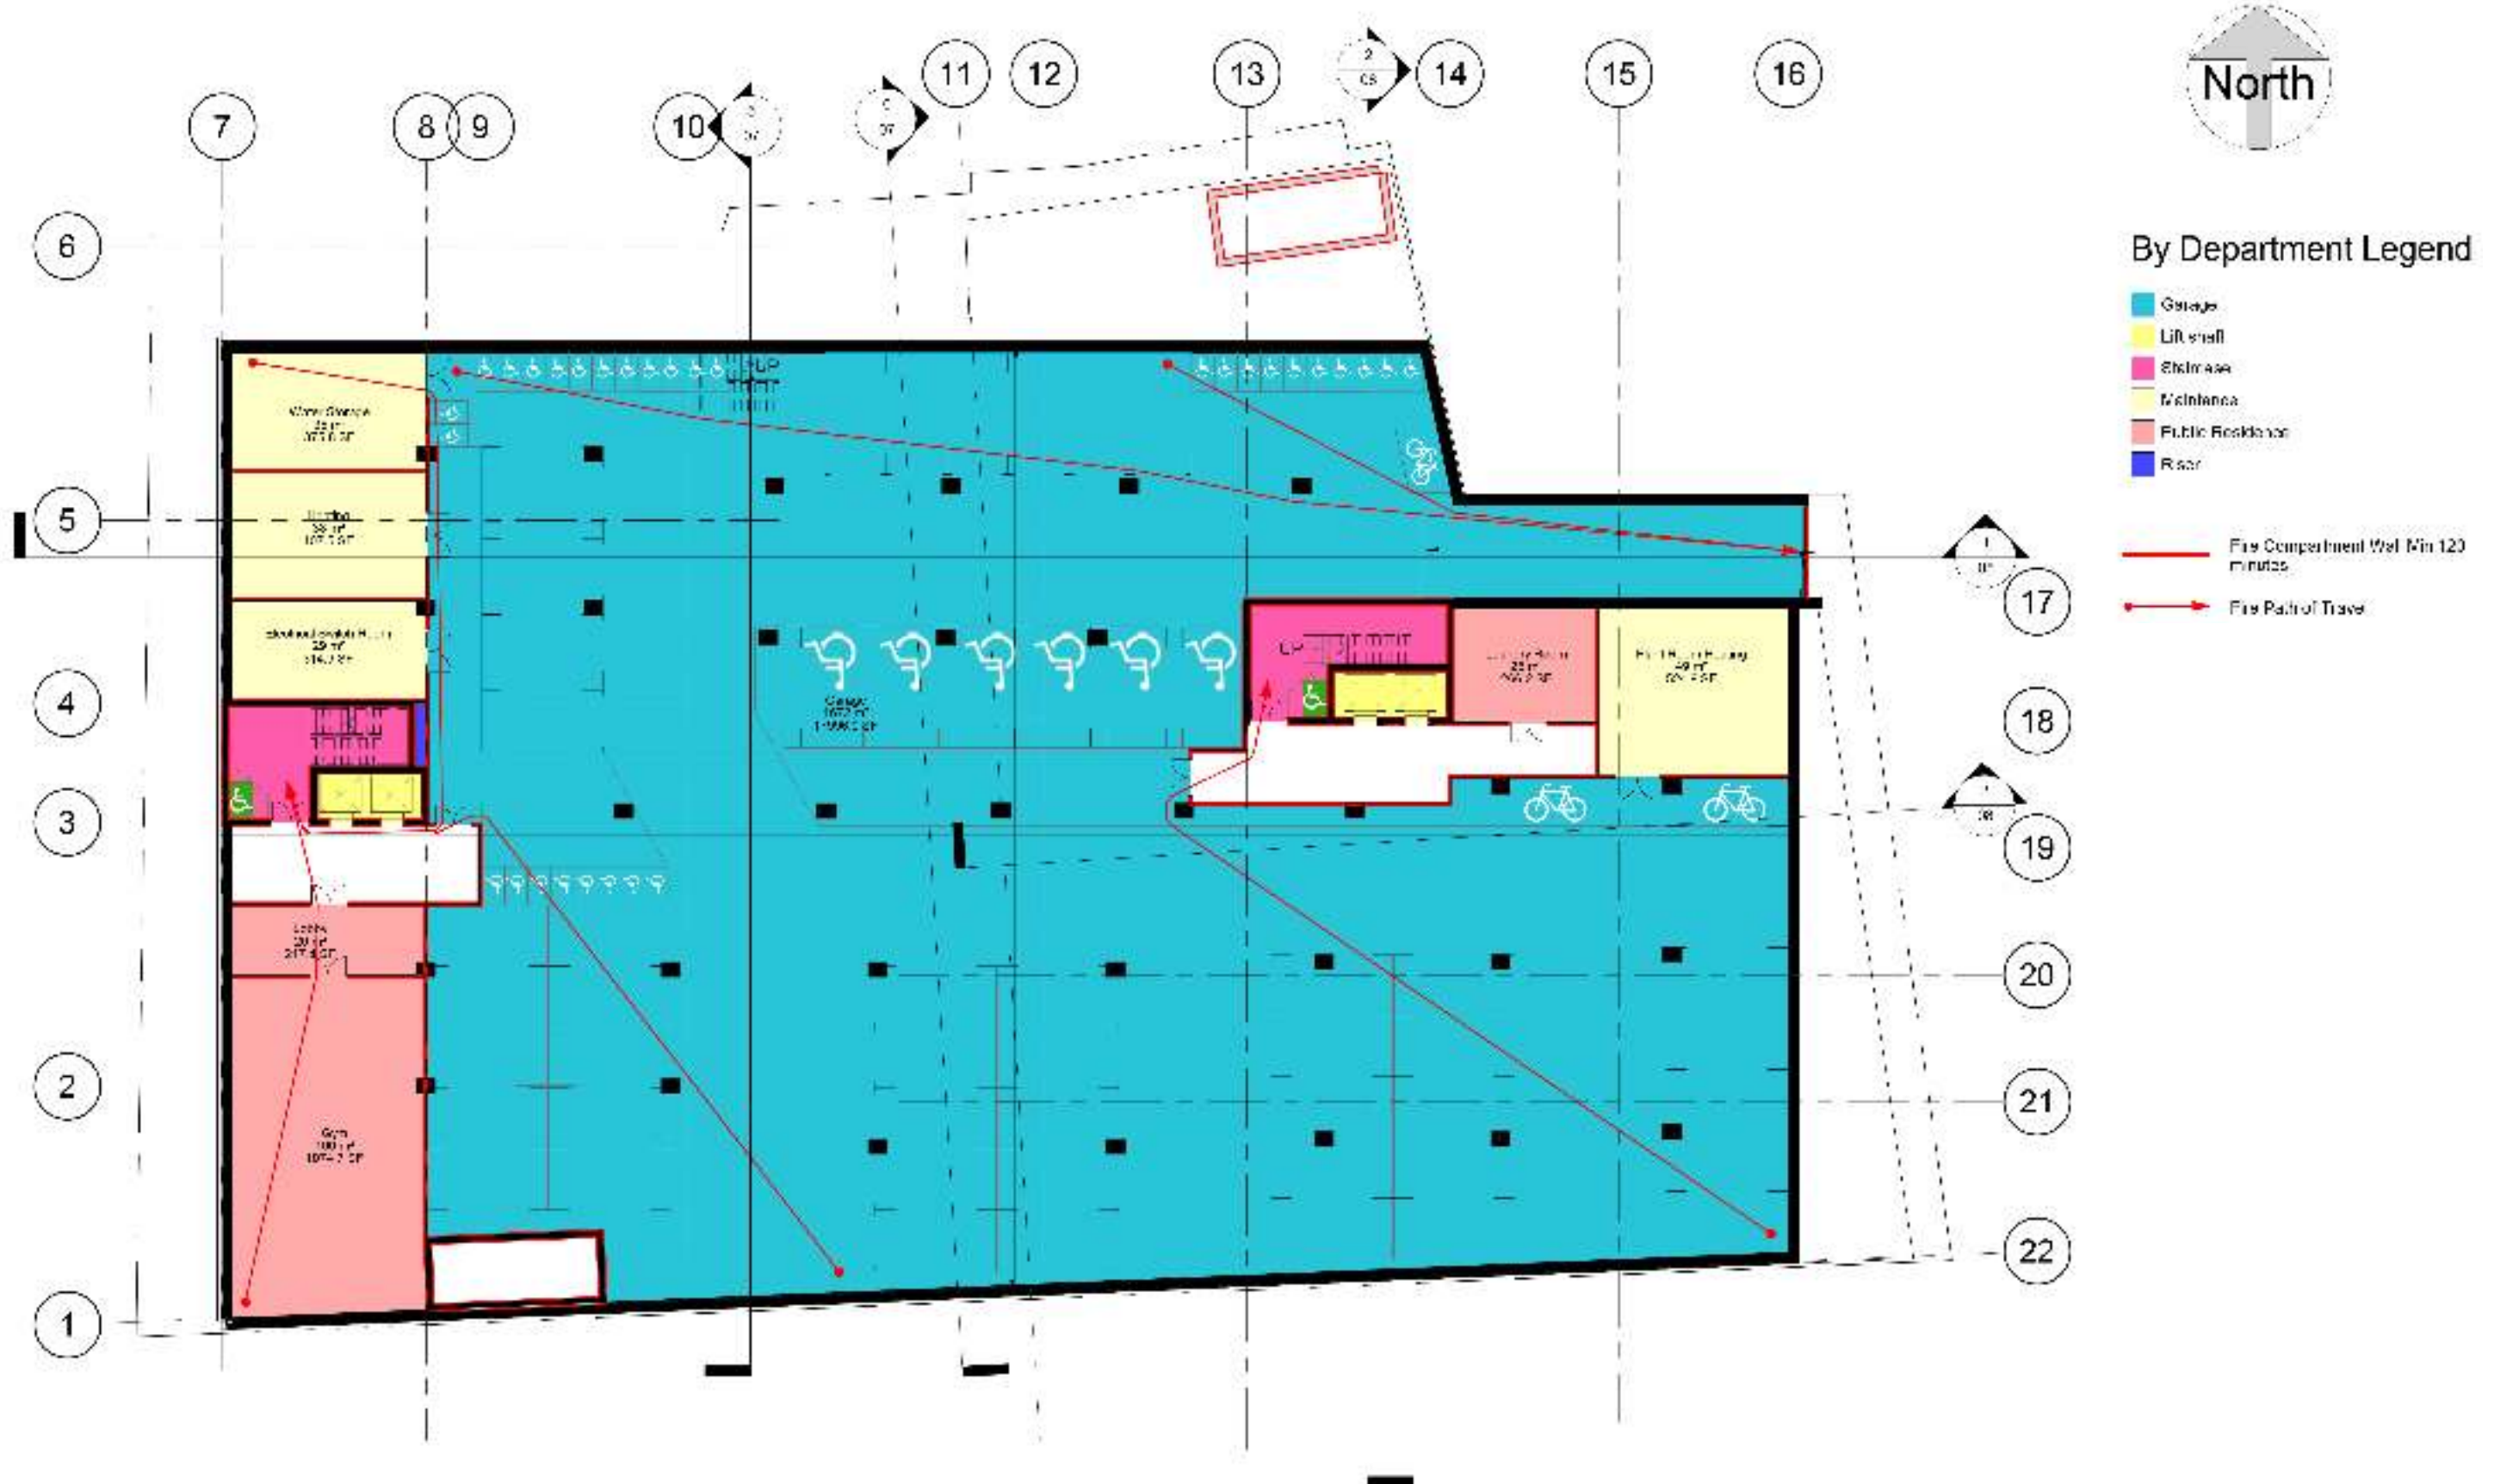

Architectural Layouts

Ground Floor



Architectural Layouts

First Floor



Architectural Layouts

Second Floor



Architectural Layouts

Third Floor




Architectural Layouts

Roof

Architectural Layouts


Sections

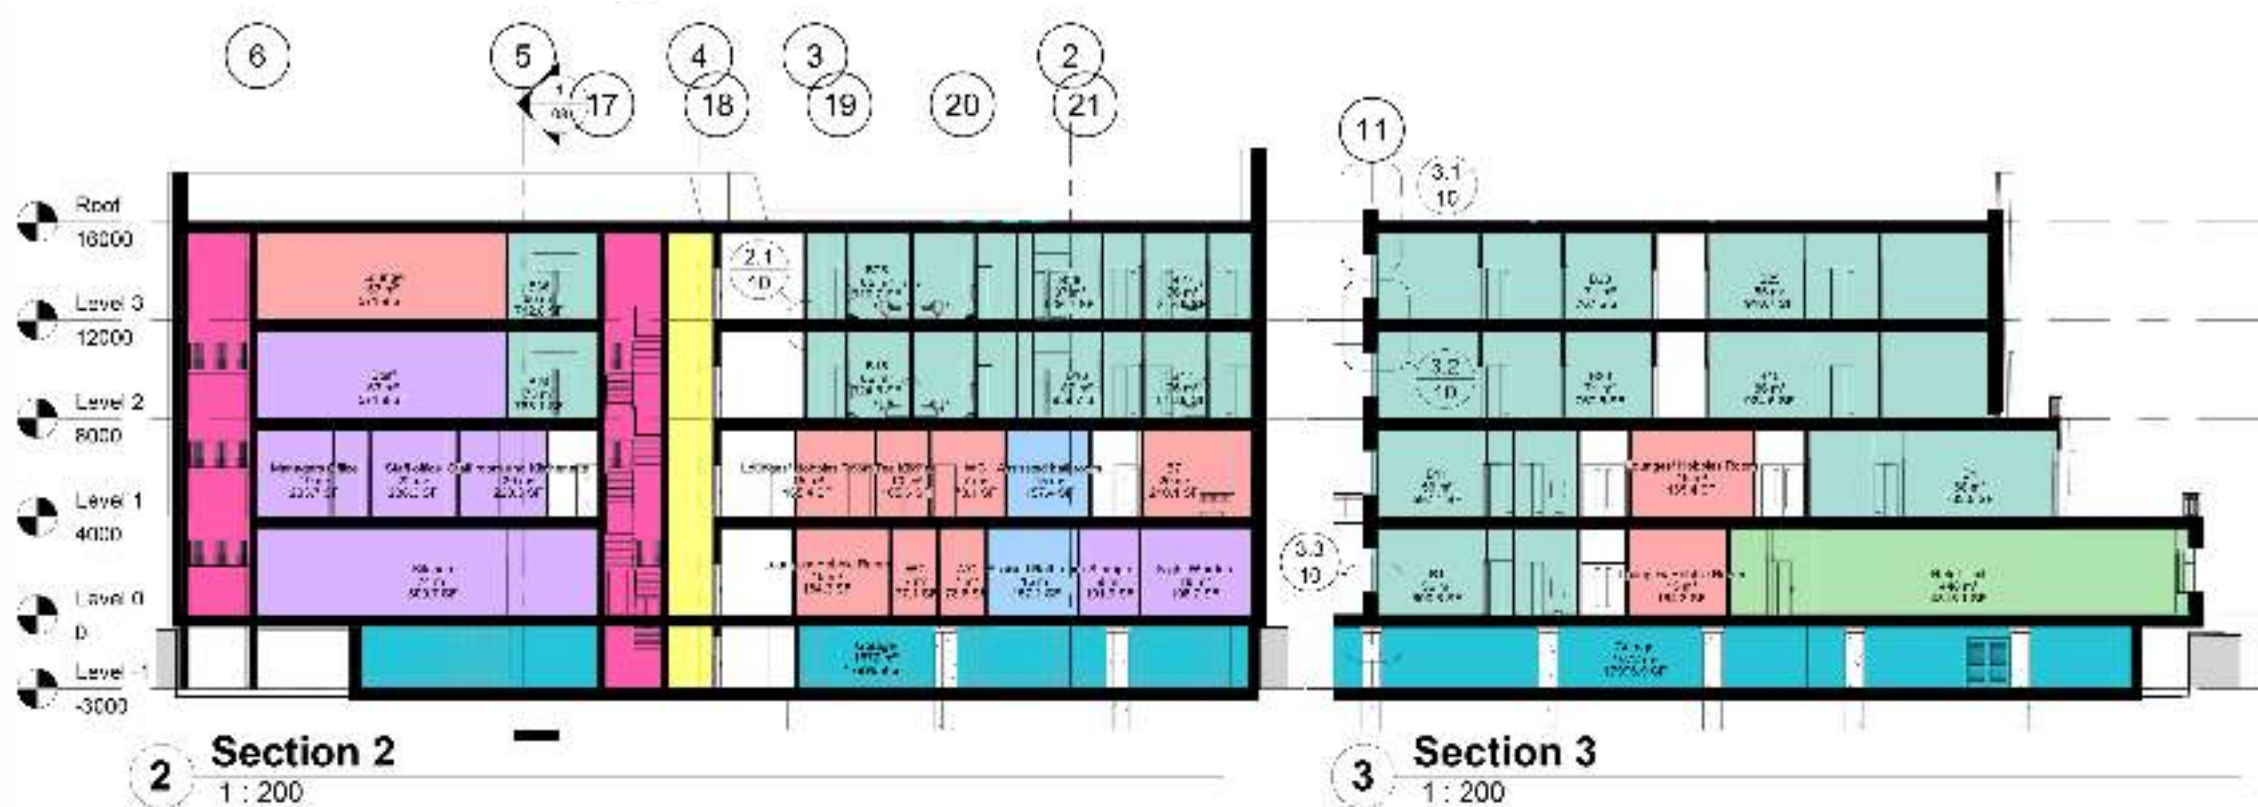

Section 3
1 : 200

Architectural Layouts

Elevations

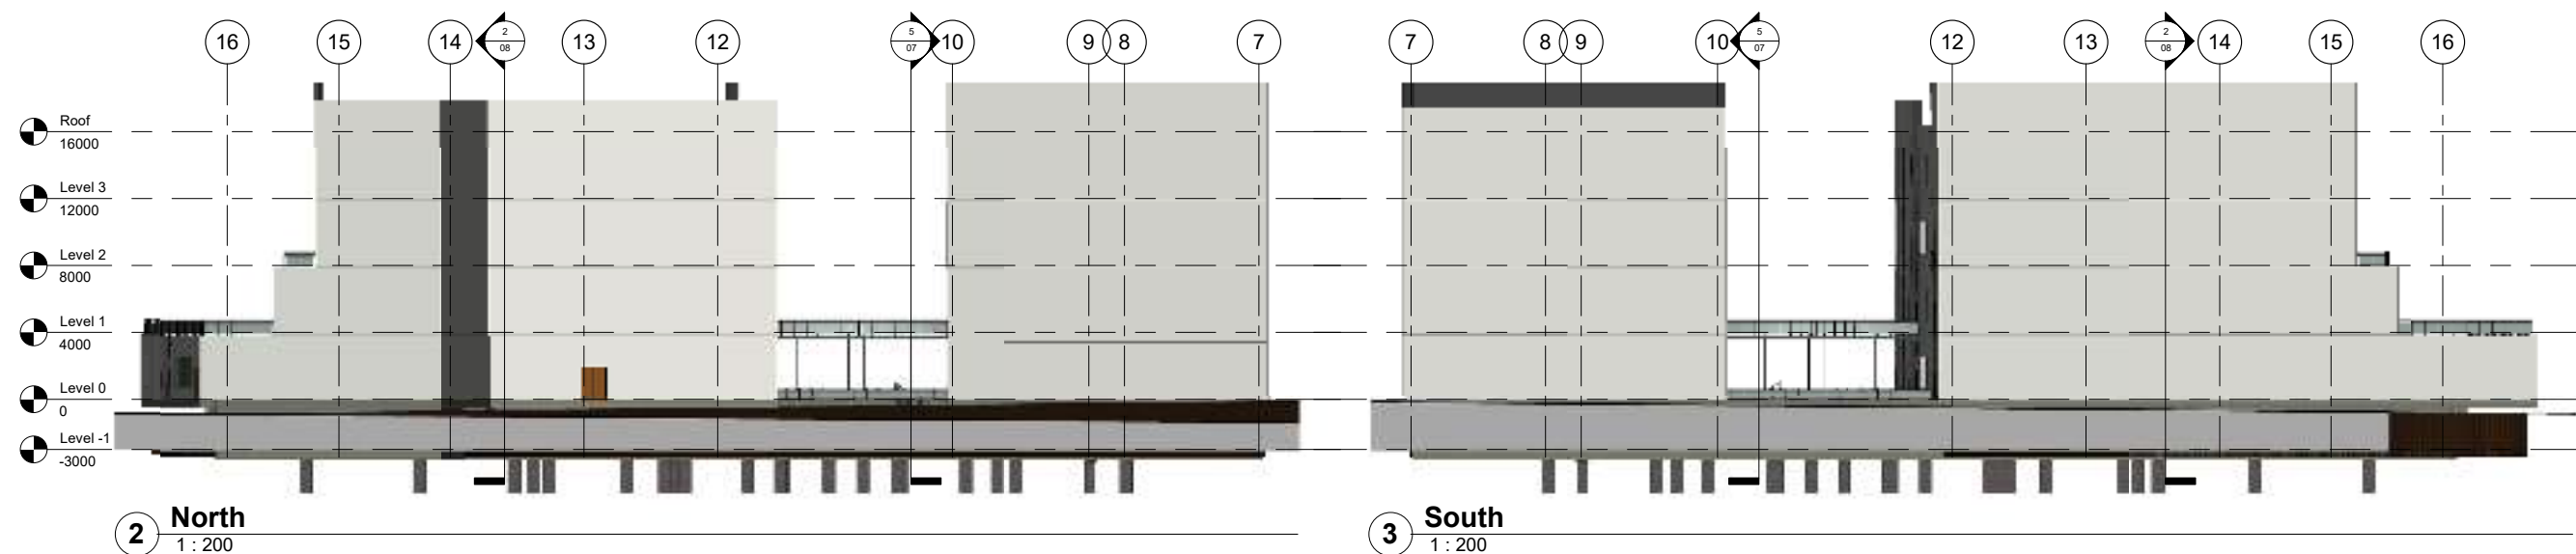









Externals

External Finishes and Materials



Externals

Glazing and Cladding Details

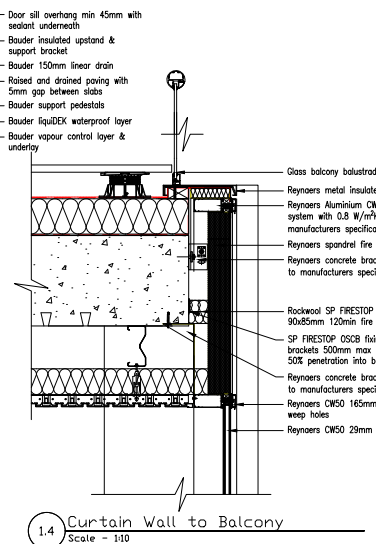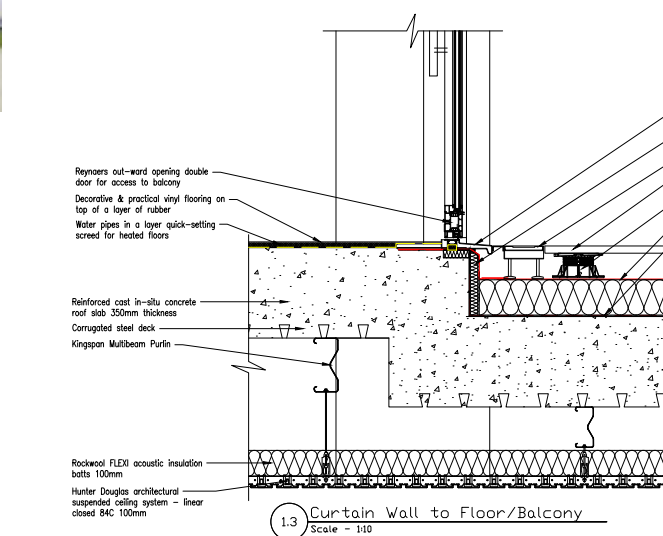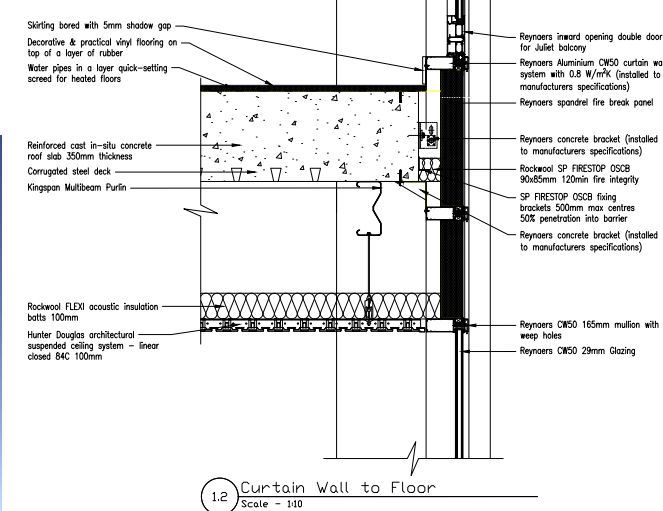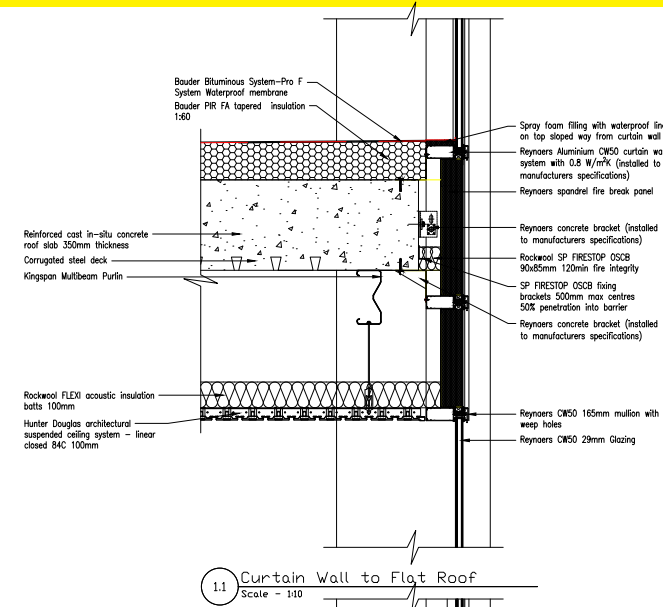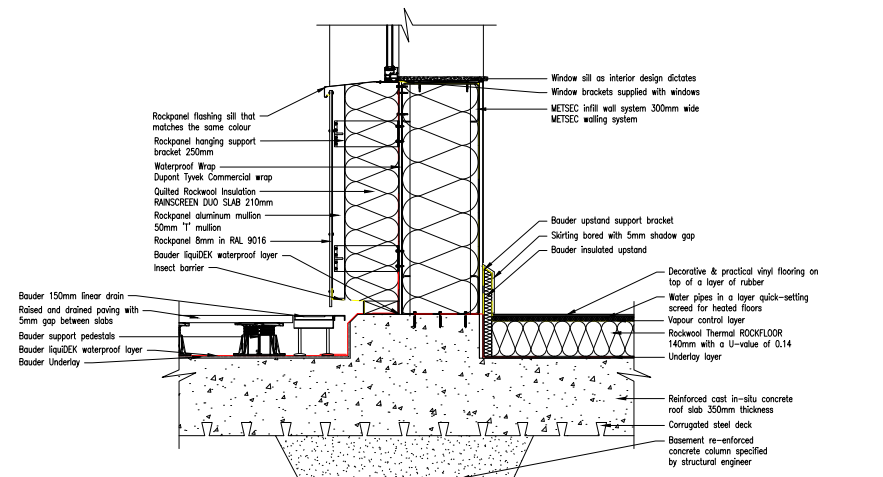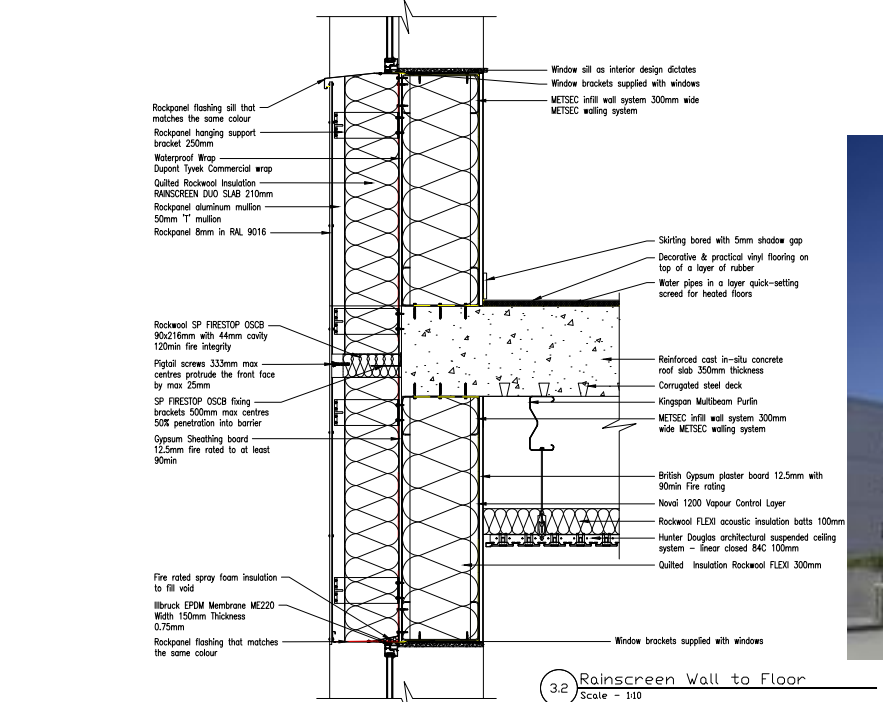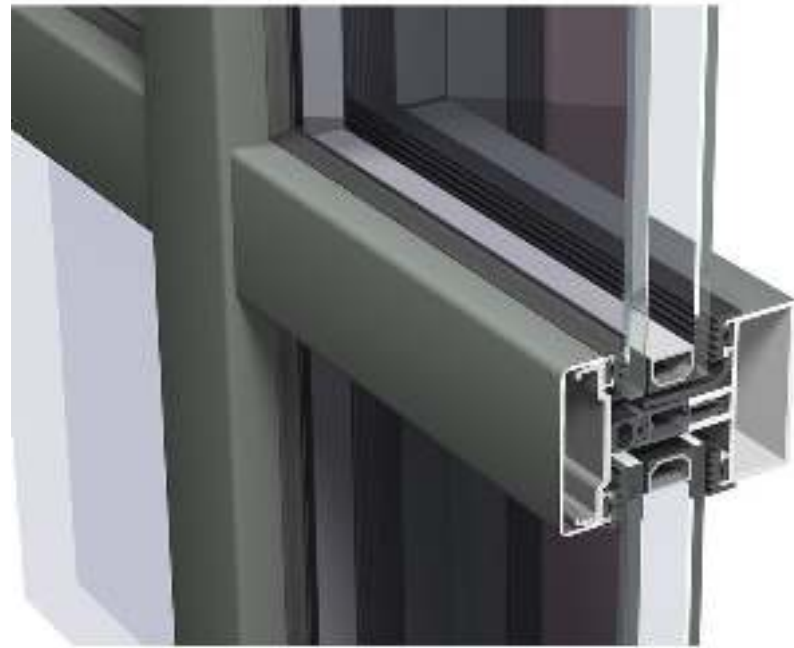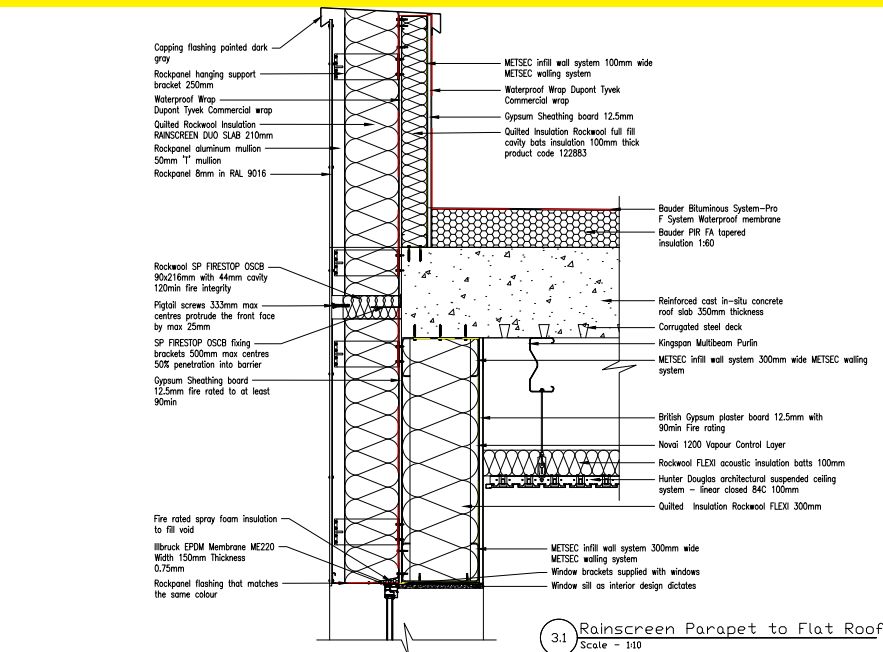

Externals Renders

View from High Street



Externals Renders

View from Castle Way



Externals Renders

View from First Floor Bridge Looking West



Externals Renders

View from First Floor Bridge Looking East



Externals Renders

View from Garden Looking South



Externals Renders

View from the Garden Looking East



Externals Renders

View from the Garden Looking West



Externals Renders

View from Second Floor Looking Down on Garden

